



33 GT QUEEN ST


34 GT QUEEN ST

Existing Condensate pipes

New Vent Axia ACP100 Fan discharging in courtyard area

New external Air Conditioning Condensor, mounted above existing condensor

89 Wellington Road Bush Hill Park Enfield EN1 2PL
 Tel: 0208 360 4677 Fax 0207 837 7575 Mob 07768 803 590
 E-mail : ahmet@ah-architects.com

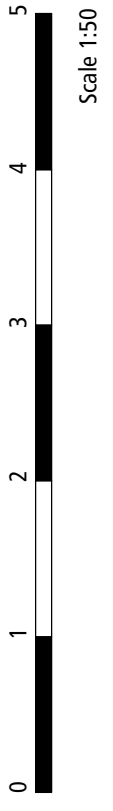

Project 34 GT QUEEN STREET

Drawing Title Proposed Rear Elevation

Drawing No 315/GA/08A

Date : FEB 2014

Scale : 1:50

Final dimensions to be verified on site. Do not reproduce without AHArchitects permission.