

Steele's Road

Steele's Mews South

1-10

22

21

20

19

77

75

73

71

69

67

adjoining property

entrance

existing rooflight

6

site boundary

adjoining property

existing balcony



enclosed courtyard

3.5m high brick boundary wall to courtyard garden

gardens

gardens

gardens

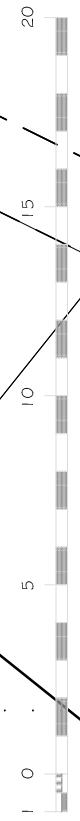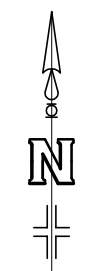

PNA

The Old Reading Room, 32 High Road
Essendon, Hatfield, Herts. AL9 6HW
Tel: 01707 276595 Fax : 01707 260024
Copyright © email : info@pna.eclipse.co.uk ~~Do Not Scale~~

6 Steeles Mews South
Steeles Road
London NW3

Scale: 1:200

Date: June 2014

Site Plan : Existing

Drg. No
738 / SP1