

Steele's Road

Steele's Mews South

1-10

22

21

20

19

77

75

73

71

69

67

adjoining property

adjoining property

gardens

gardens

gardens

entrance

existing rooflight


6

proposed Class C Permitted Development rooflights

site boundary

enclosed courtyard

3.5m high brick boundary wall to courtyard garden

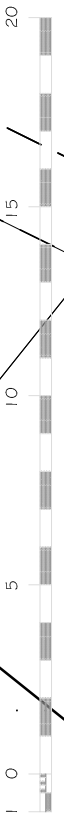

PNA

The Old Reading Room, 32 High Road
Essendon, Hatfield, Herts. AL9 6HW
Tel: 01707 276595 Fax : 01707 260024
Copyright © email : info@pna.eclipse.co.uk ~~Do Not Scale~~

6 Steeles Mews South
Steeles Road
London NW3

Scale: 1:200

Date: June 2014

Site Plan : Proposed

Drg. No
738 / SP3