


FRONT ELEVATION

NO ACCESS TO ROOF AREA DURING SURVEY
DIAGRAMMATIC LAYOUT ONLY



REAR ELEVATION

NO ACCESS TO ROOF AREA DURING SURVEY
DIAGRAMMATIC LAYOUT ONLY

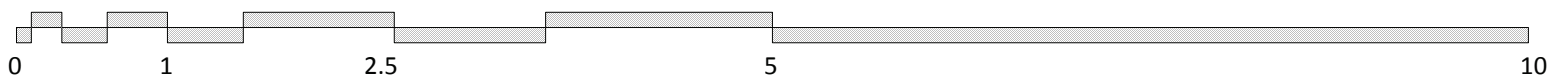

DRAWING TITLE	PROJECT	SCALE
Survey of Existing	59, BIRKENHEAD STREET	1 : 50 @ A1
Lower Floor Plans	LONDON WC	DATE April 2014 DWG No 517 01
LANYON-HOGG ARCHITECTS Ltd. <i>Architecture + Interiors + Furniture</i>		
Tel 020 8882 1849	post@lanyon-hogg.com	www.lanyon-hogg.com
PLANNING DRAWING	ALL DIMENSIONS TO BE CHECKED ON SITE. ERRORS TO BE REPORTED TO THE ARCHITECT	