




REVISION	DATE	BY	DESCRIPTION
-	09.05.2014	AG	ISSUED FOR PLANNING

NOTES

AREAS THAT WILL NOT FORM PART OF THE PROPOSALS SHOWN INDICATIVELY.
PLEASE REPORT ANOMALIES TO THE ARCHITECT.

KEY

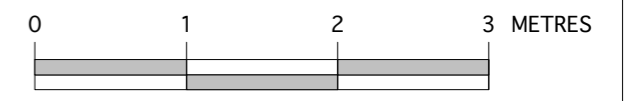

SCALE 1:50

Alison Gwynne Architect 11 Ormanton Road
London SE26 6RB
t: 07538 381761
e: alison@alisonwynne.co.uk

CLIENT

PROJECT **47 SWAINS LANE**

DRAWING **EXISTING ELEVATION 1**

JOB NO. DRAWING NO. REVISION DRAWN BY FIRST ISSUE SCALE
1313 011 - AG 09.05.2014 1:50@ A3

A FRONT ELEVATION
011