




REVISION	DATE	BY	DESCRIPTION
-	09.05.2014	AG	ISSUED FOR PLANNING

NOTES

AREAS THAT WILL NOT FORM PART OF THE PROPOSALS SHOWN INDICATIVELY.  
PLEASE REPORT ANOMALIES TO THE ARCHITECT.

KEY

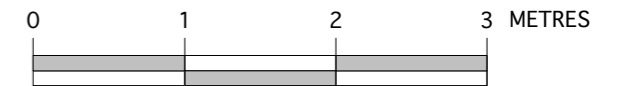

SCALE 1:50

**Alison Gwynne Architect** 11 Ormanton Road  
London SE26 6RB  
t: 07538 381761  
e: alison@alisonwynne.co.uk

CLIENT

PROJECT **47 SWAINS LANE**

DRAWING **EXISTING ELEVATION 2**

JOB NO. DRAWING NO. REVISION DRAWN BY FIRST ISSUE SCALE  
**1313 012 - AG 09.05.2014 1:50@ A3**

A  
012

REAR ELEVATION