


site photo 3

site photo 1

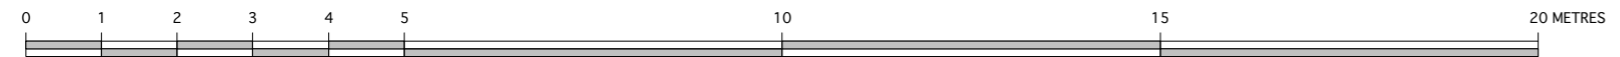

SCALE 1:100

REVISION	DATE	BY	DESCRIPTION	NOTES	KEY						
-	09.05.2014	AG	ISSUED FOR PLANNING	AREAS THAT WILL NOT FORM PART OF THE PROPOSALS SHOWN INDICATIVELY. PLEASE REPORT ANOMALIES TO THE ARCHITECT.		<p><b>Alison Gwynne Architect</b> 11 Ormanton Road London SE26 6RB t: 07538 381761 e: alison@alisongwynne.co.uk</p> <p>CLIENT</p> <p>PROJECT <b>47 SWAINS LANE</b></p> <p>DRAWING <b>EXISTING SITE PLAN</b></p> <p>JOB NO. <b>1313</b> DRAWING NO. <b>002</b> REVISION <b>/</b> DRAWN BY <b>AG</b> FIRST ISSUE <b>09.05.2014</b> SCALE <b>1:100@ A3</b></p>					