


SIDE ELEVATION / SECTION A - A

84.00m A.O.D.



REAR ELEVATION

84.00m A.O.D.

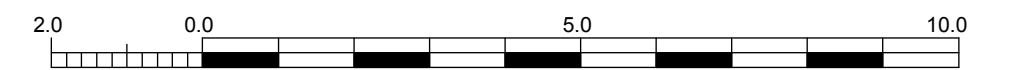

Charlton  
Brown  
Architects

Flat 1, Garden Flat, 3 Akenside Rd, NW3 5BS

Existing Elevations & Sections

Dwg. No. 1234 AP06 Rev B Scale: 1:50 @ A0, 1:100 @ A2 Date 09/05/2014 Rev B

The Belvedere, 2 Back Lane, Hampstead, London NW3 1HL  
T 020 7794 1234 F 020 7435 5085 E office@charltonbrown.com