



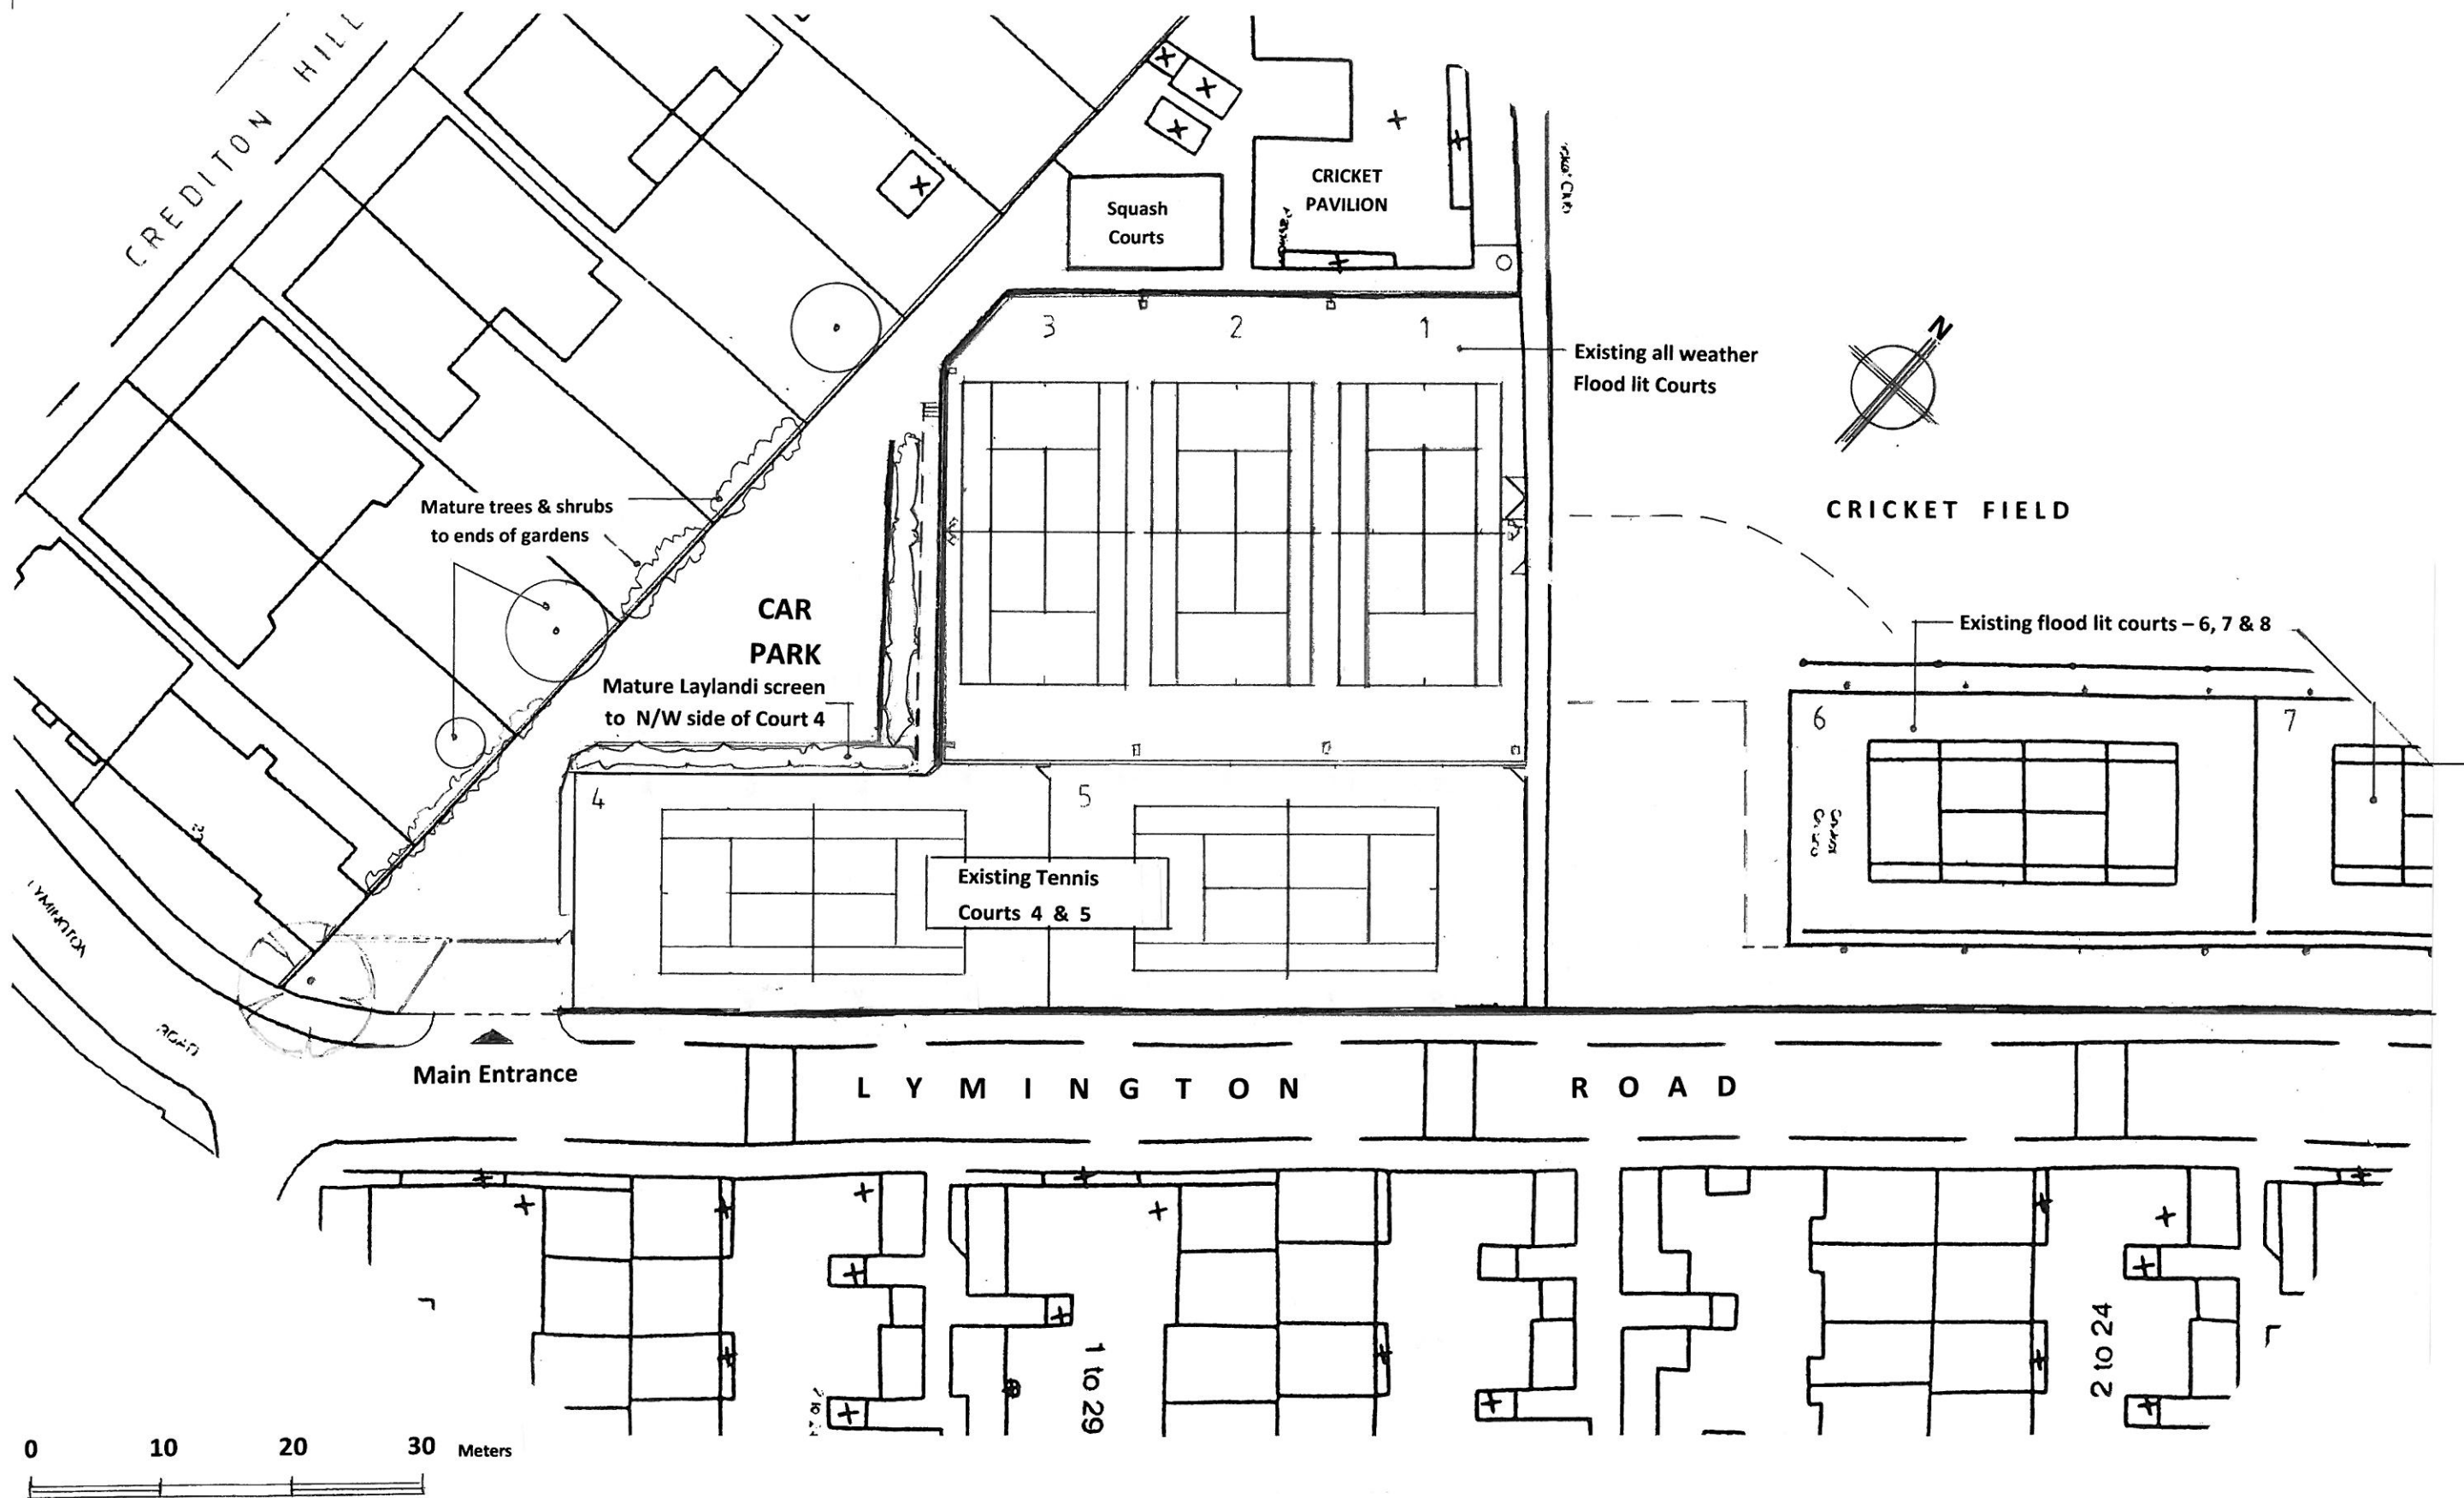


SITE PLAN AS EXSITING

PBA ARCHITECTURAL CONSULTANTS 63 Grosvenor Street London W 1K 3JG Tel: 203 205 2104 Mob: 0797 464 5325	Design Consultant	Client	Project Title	Drawn	Date	Checked	Date	Revision	Date	Description	By	Ch'd
				Scales	1:500 @A3		Size	Drawing Title				
				Drawing Status				EXISTING SITE PLAN				
								SHOWING COURTS 4 & 5				
CUMBERLAND LTC - 25 ALVANLEY GARDENDS, LONDON NW6 1JD - PROPOSED FLOOD LIGHTING TO COURTS 4 & 5 -								Job Number	214/01	Drawing Number	/01	Revision

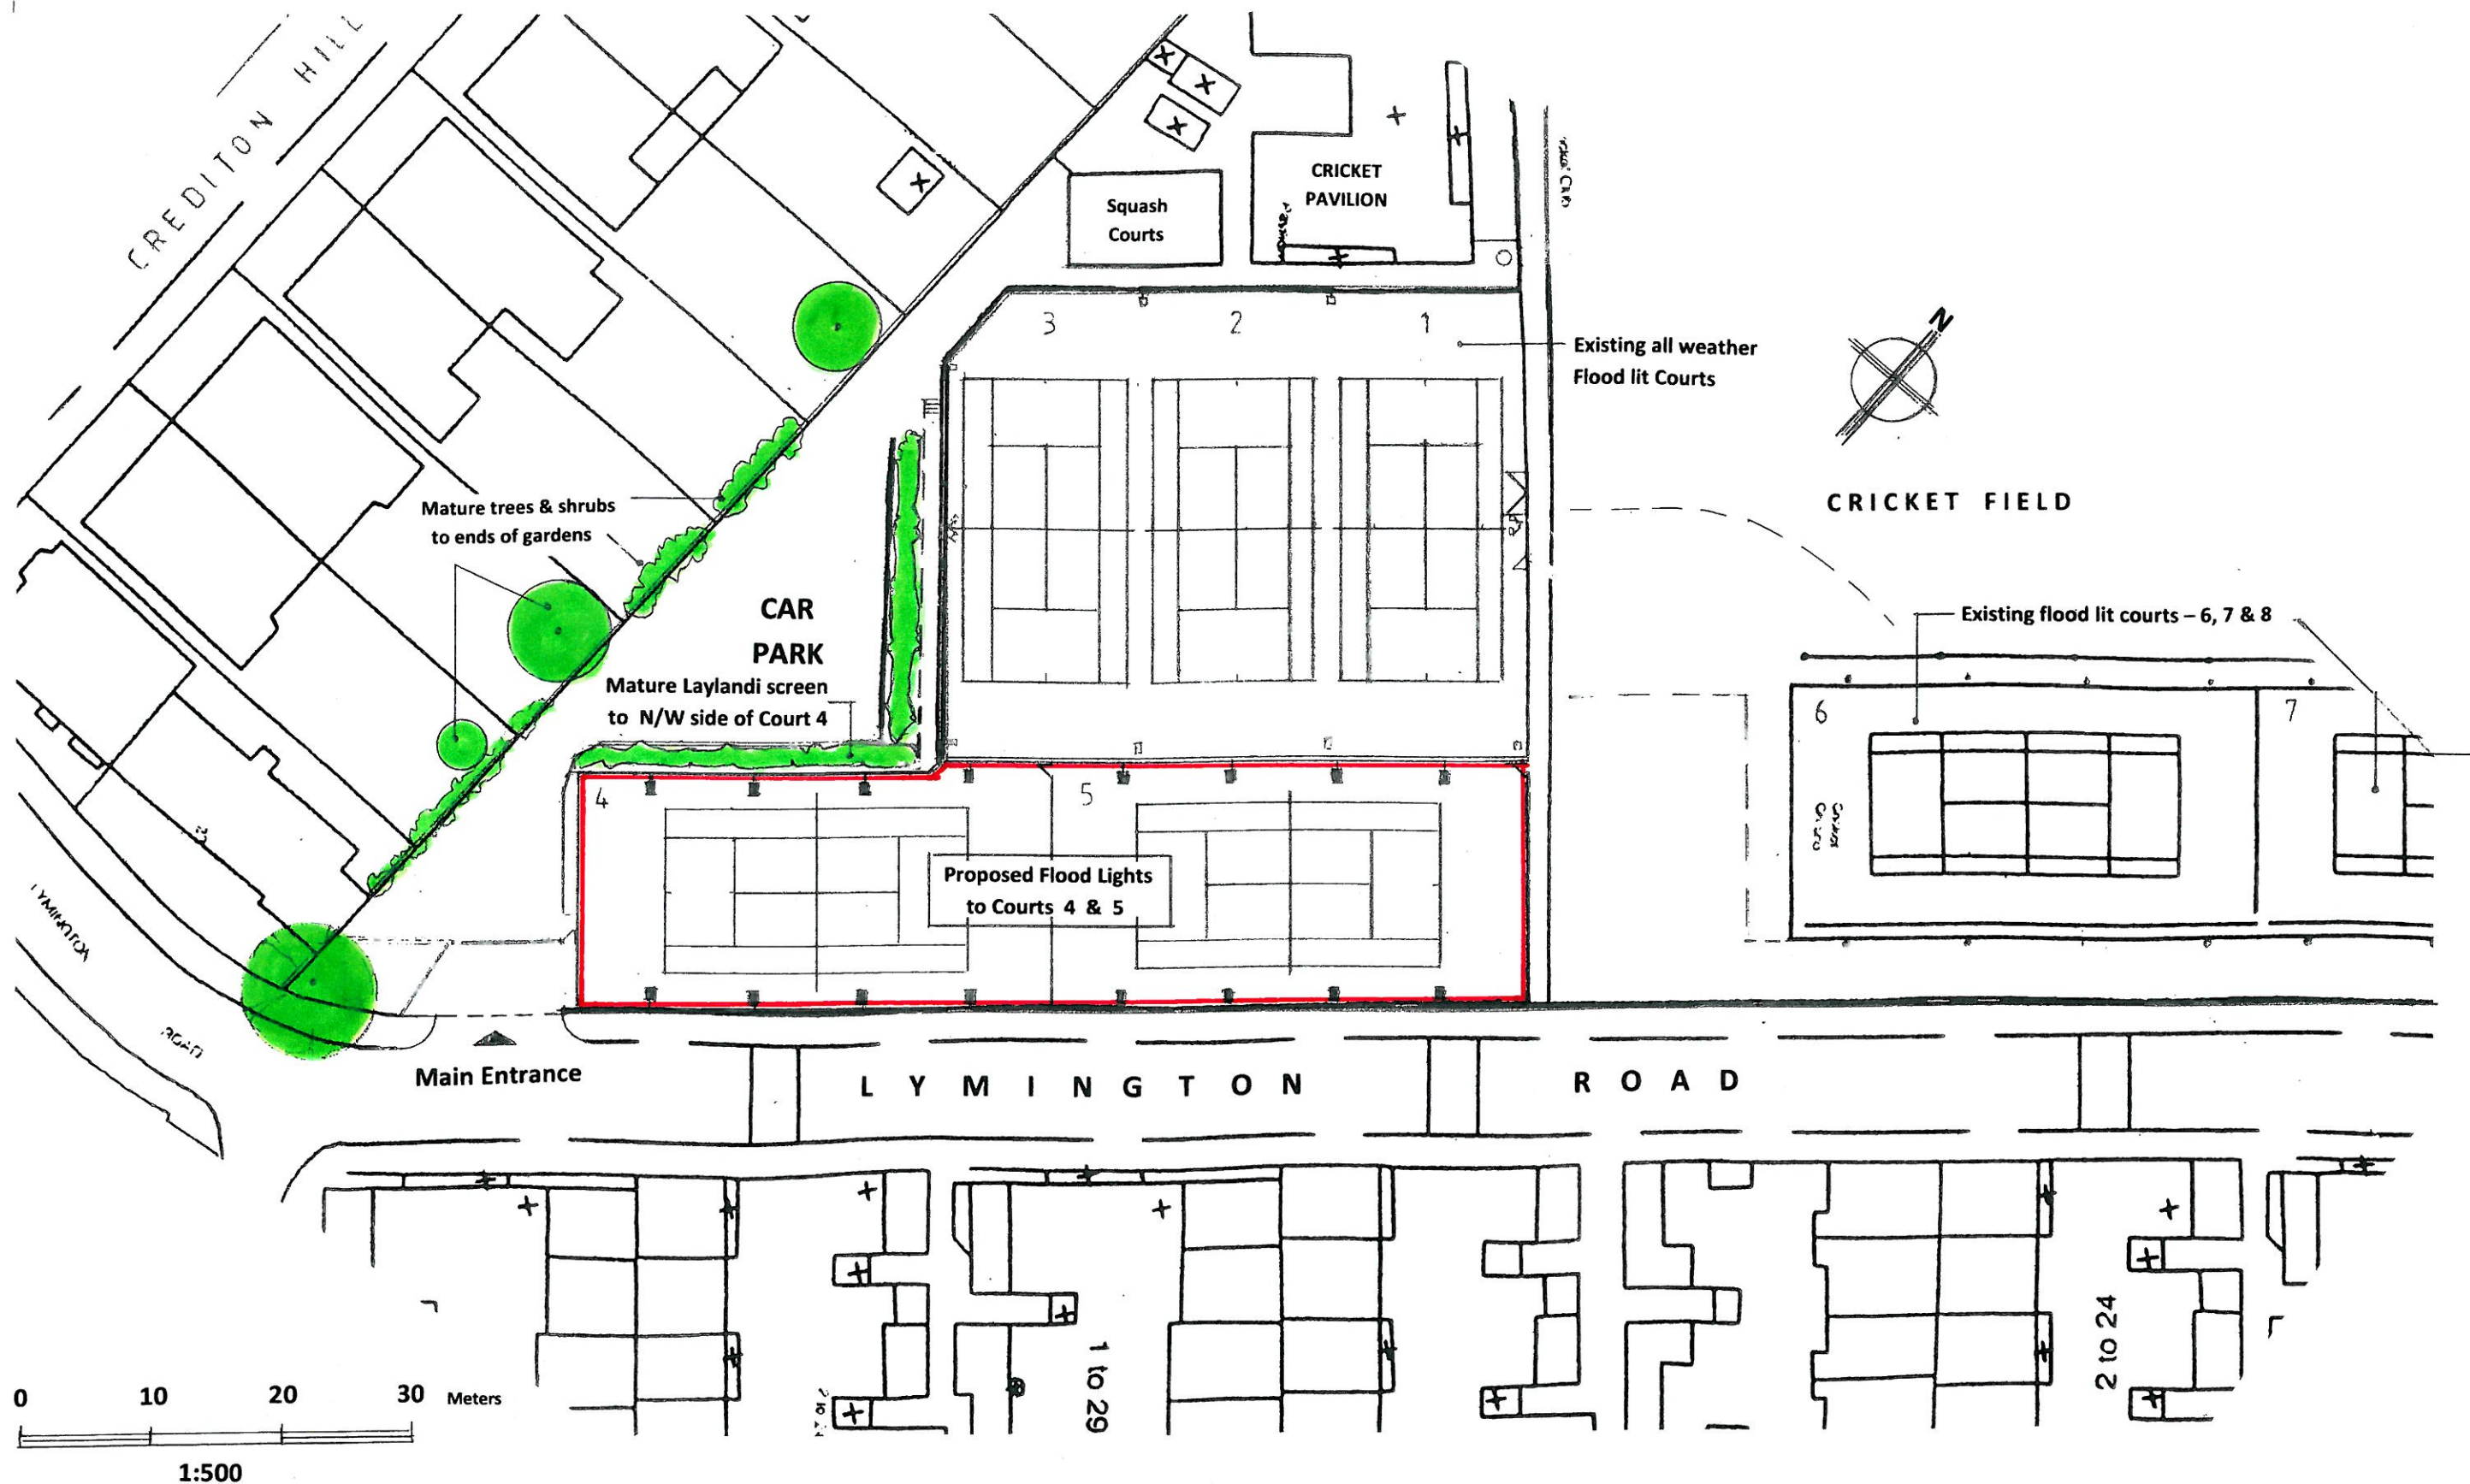

PROPOSED SITE PLAN

<table><tr><td>P</td><td>B</td><td>A</td></tr><tr><td colspan="3">ARCHITECTURAL CONSULTANTS</td></tr><tr><td colspan="3">63 Grosvenor Street</td></tr><tr><td colspan="3">London W 1K 3JG</td></tr><tr><td colspan="3">Tel: 203 205 2104</td></tr><tr><td colspan="3">Mob: 0797 464 5325</td></tr></table>	P	B	A	ARCHITECTURAL CONSULTANTS			63 Grosvenor Street			London W 1K 3JG			Tel: 203 205 2104			Mob: 0797 464 5325			Design Consultant	Client	Project Title	<table><tr><td>Drawn</td><td>Date</td><td>Checked</td><td>Date</td></tr><tr><td></td><td>Feb 14</td><td></td><td></td></tr><tr><td>Scales</td><td colspan="2">1:500 @ A3</td><td>Site</td></tr><tr><td>Drawing Status</td><td colspan="3"></td></tr></table>	Drawn	Date	Checked	Date		Feb 14			Scales	1:500 @ A3		Site	Drawing Status				<table><tr><td colspan="3">Drawing Title</td></tr><tr><td colspan="3">PROPOSED SITE PLAN</td></tr><tr><td colspan="3">FLOOD LIGHTS TO CRTS 4 & 5</td></tr><tr><td>Job Number</td><td>Drawing Number</td><td>Revision</td></tr><tr><td>214/01</td><td>/02</td><td>-</td></tr></table>	Drawing Title			PROPOSED SITE PLAN			FLOOD LIGHTS TO CRTS 4 & 5			Job Number	Drawing Number	Revision	214/01	/02	-
P	B	A	
ARCHITECTURAL CONSULTANTS	
63 Grosvenor Street	
London W 1K 3JG	
Tel: 203 205 2104	
Mob: 0797 464 5325	
Drawn	Date	Checked	Date	
	Feb 14	
Scales	1:500 @ A3		Site	
Drawing Status	
Drawing Title	
PROPOSED SITE PLAN	
FLOOD LIGHTS TO CRTS 4 & 5	
Job Number	Drawing Number	Revision	
214/01	/02	-	
CUMBERLAND LTC - 25 ALVANLEY GARDENDS, LONDON NW6 1JD	
- PROPOSED FLOOD LIGHTING TO COURTS 4 & 5 -	

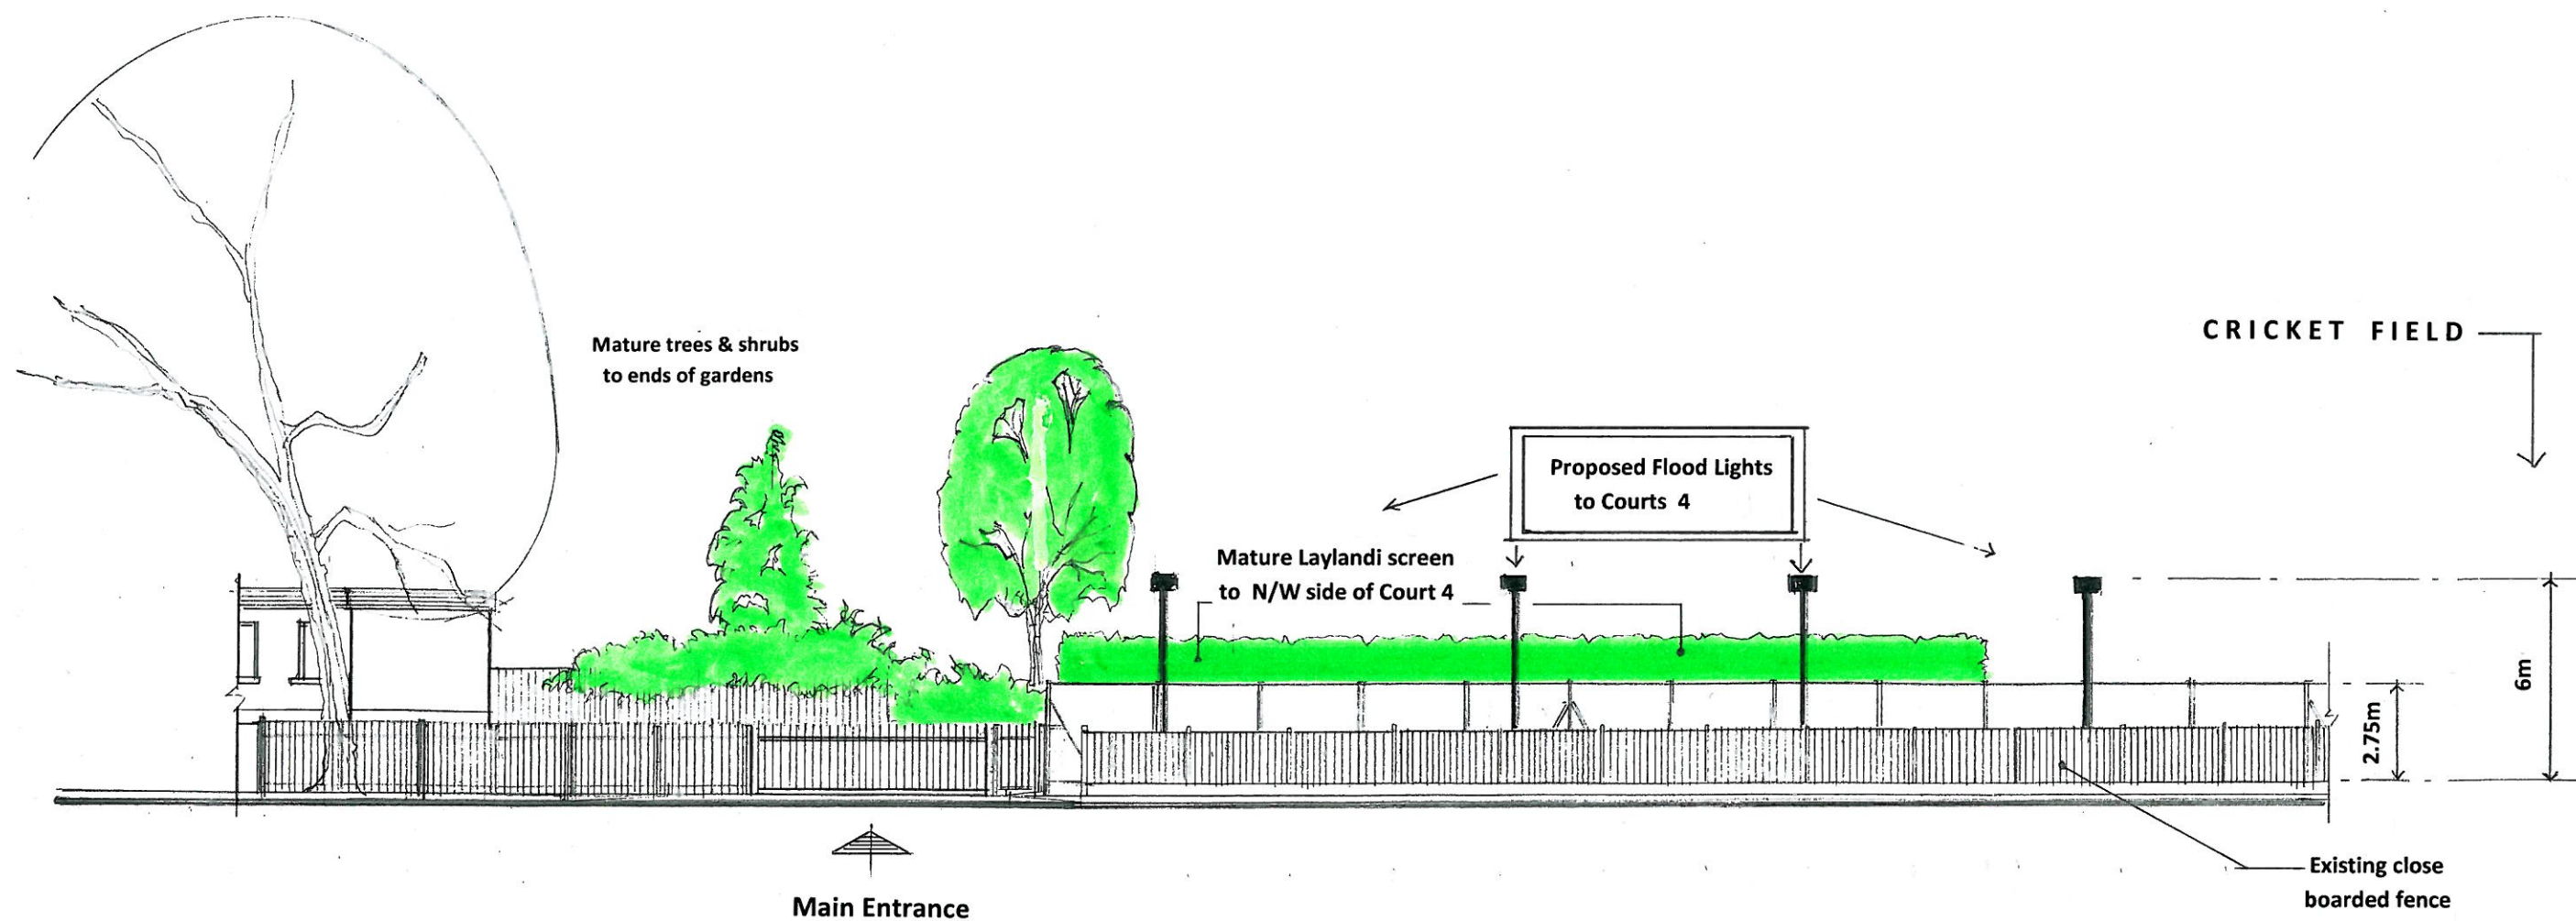

1 : 200

LYMINGTON ROAD - facing North/West

P B A

ARCHITECTURAL CONSULTANTS
63 Grosvenor Street
London W1K 3JG
Tel: 203 205 2104
Mob: 0797 464 5325

Design Consultant

Client

Project Title

CUMBERLAND LTC - 25 ALVANLEY GARDENS, LONDON NW6 1JD
- PROPOSED FLOOD LIGHTING TO COURTS 4 & 5 -

Drawn

Date
Feb 14

Checked

Date

Scales

1:200 @A3

Site

Drawing Status

Revision Date Description By Ch'd


Drawing Title

PROPOSED ELEVATION - 1
TO LYMINGTON ROAD CRT 4


Job Number
214/01

Drawn Number
/03

Revision
-

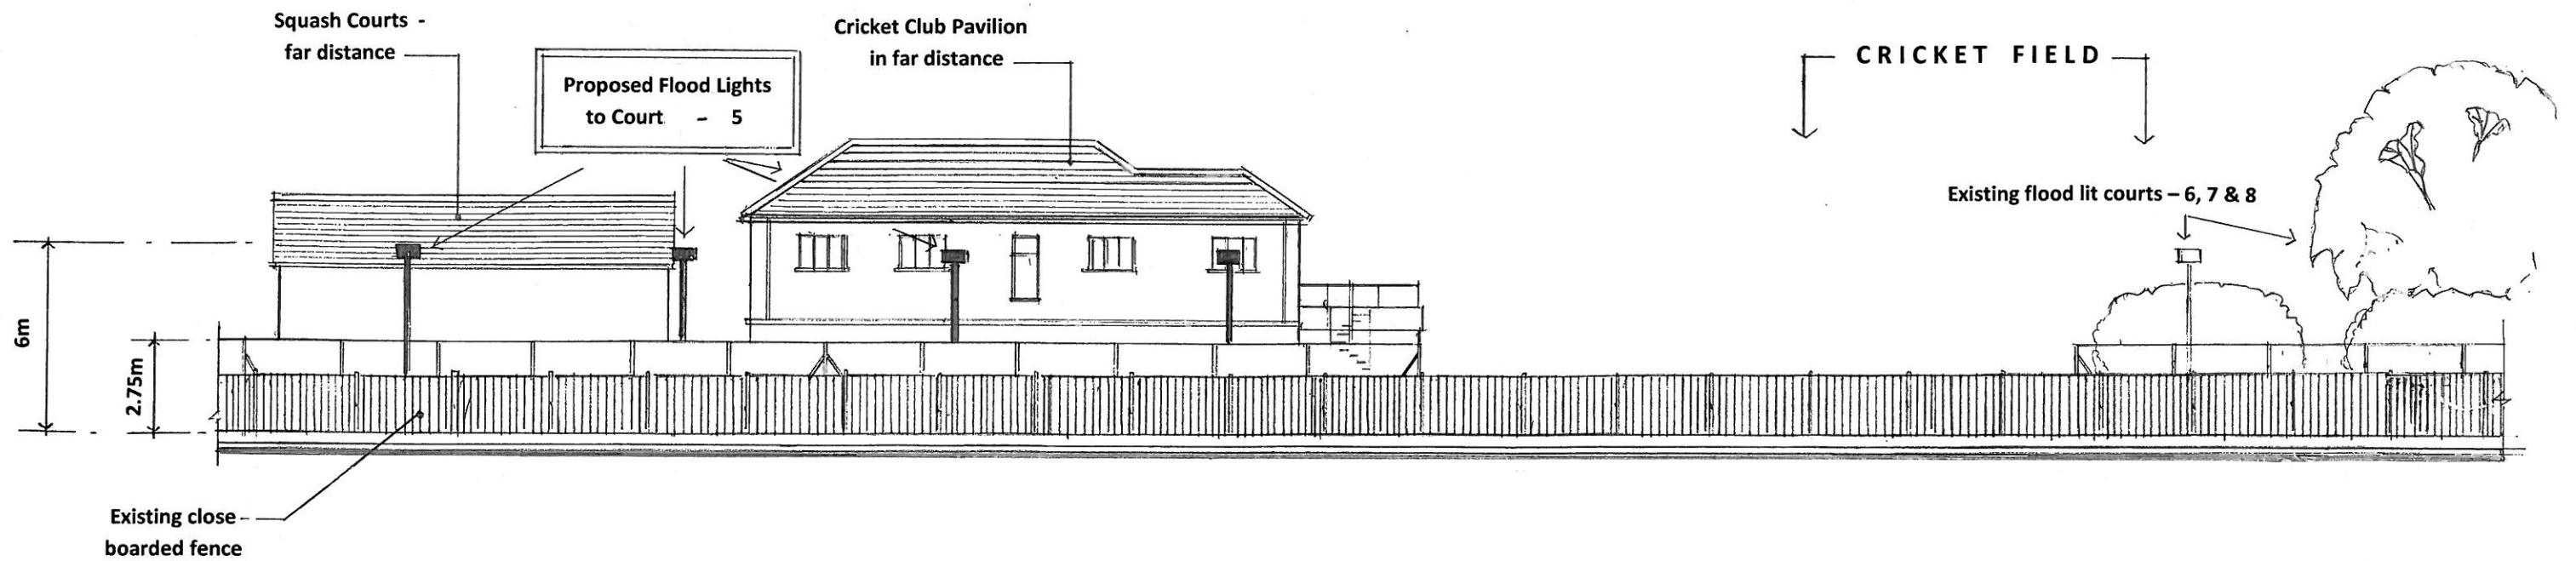


L Y M I N G T O N R O A D - facing North/West

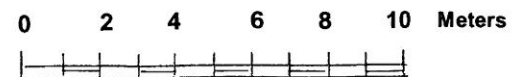

1 : 200

P	B	A	Design Consultant	Client	Project Title	Drawn	Date	Checked	Date	Bowing Title	Job Number	Bowing Number	Revision
ARCHITECTURAL CONSULTANTS 63 Grosvenor Street London W 1K 3JG Tel: 203 205 2104 Mob: 0797 484 5325					CUMBERLAND LTC - 25 ALVANLEY GARDENDS, LONDON NW6 1JD - PROPOSED FLOOD LIGHTING TO COURTS 4 & 5 -	Feb 14				PROPOSED ELEVATION – 2	214/01	/04	-
						Scales 1:200 @A3			Size	TO LYMINGTON ROAD CRT 5			
						Drawing Status							

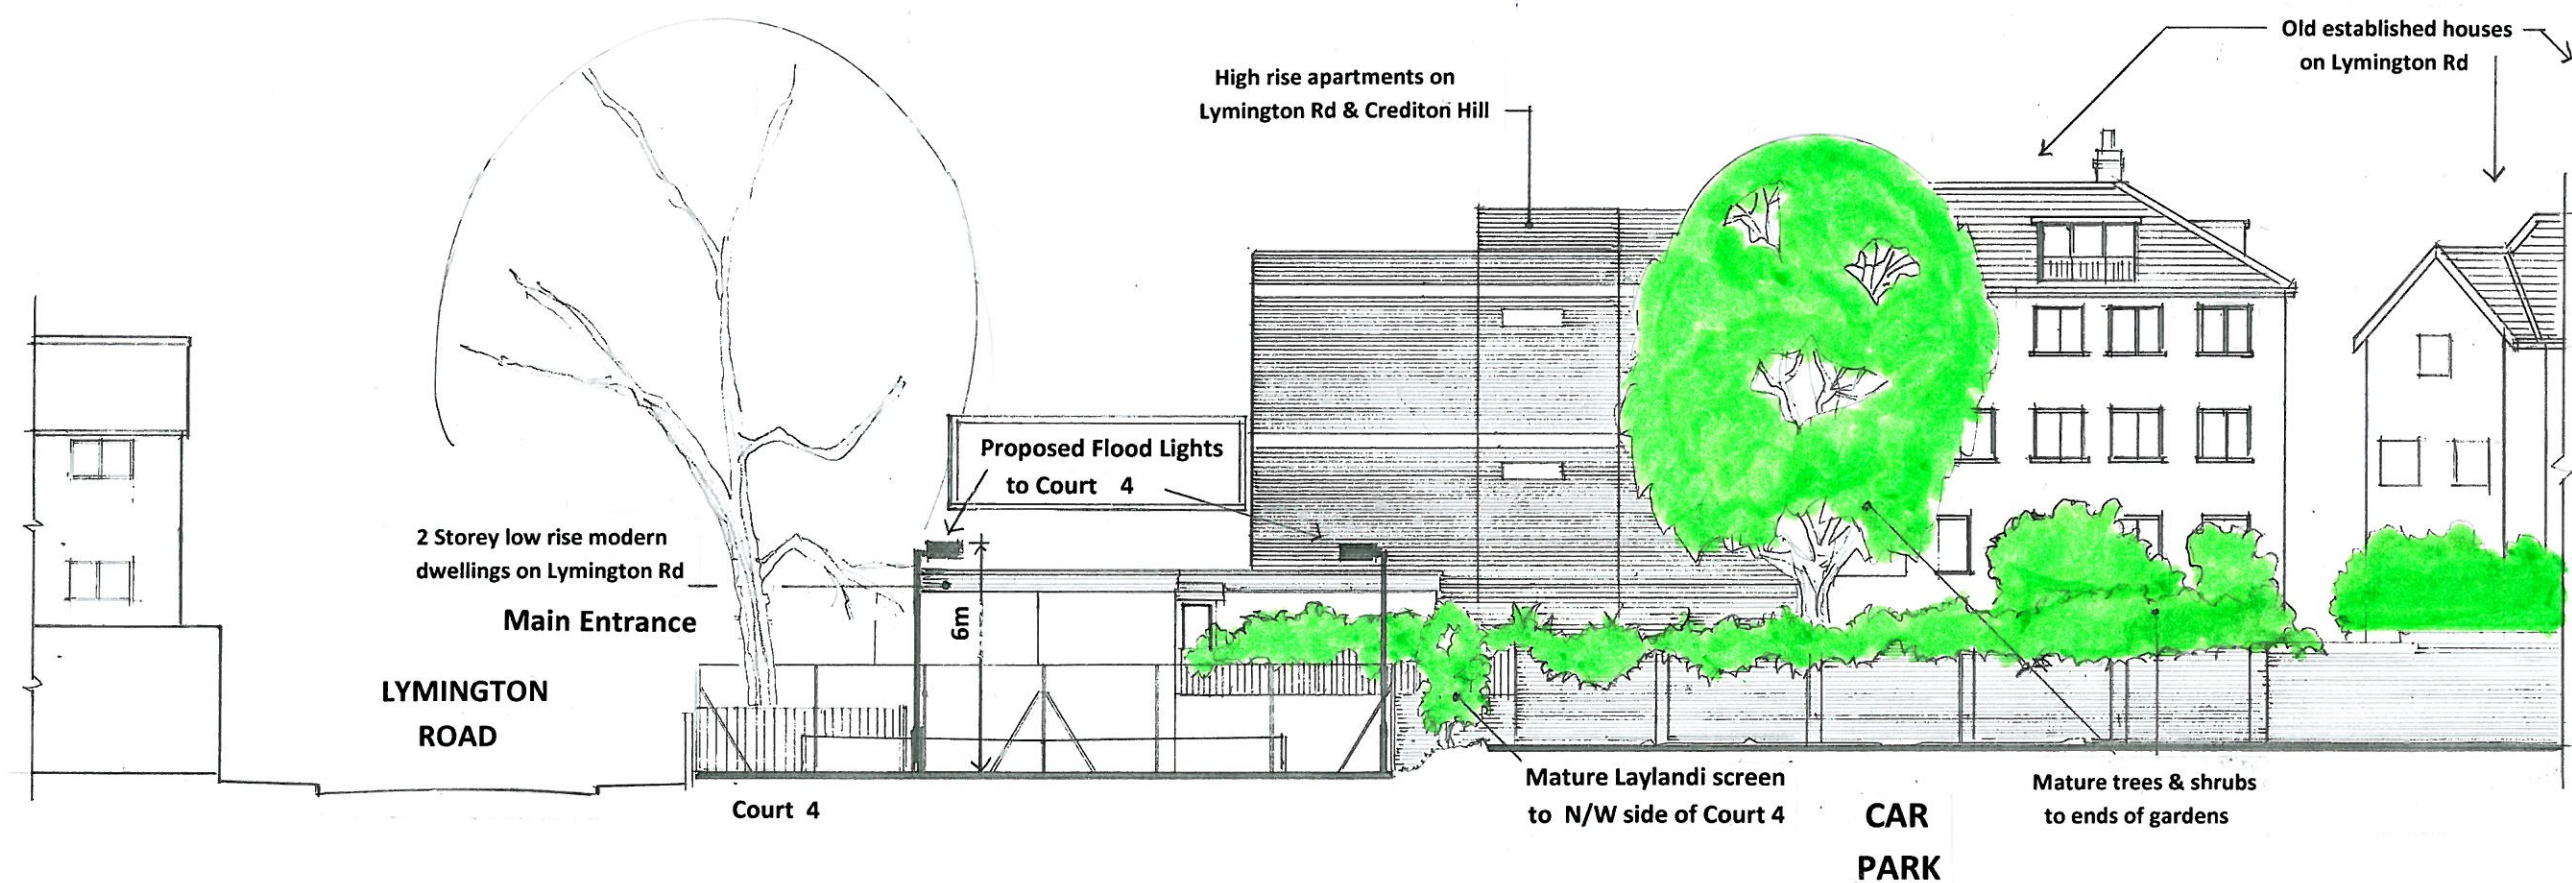


PROPOSED ELEVATION – Facing South /West



1 : 200

P B A ARCHITECTURAL CONSULTANTS 63 Grosvenor Street London W 1K 3JG Tel: 203 205 2104 Mob: 0797 464 5325	Design Consultant	Client	Project Title	Drawn	Date	Checked	Date	Revision	Date	Description	By	Chkd
			CUMBERLAND LTC - 25 ALVANLEY GARDENDS, LONDON NW6 1JD - PROPOSED FLOOD LIGHTING TO COURTS 4 & 5 -	Feb 14				PROPOSED ELEVATION FACING SOUTH WEST				
				1:200 @A3		Job Number 214/01						
						Drawing Number /05						
				Drawing Status				Revision -				

CRICKET FIELD

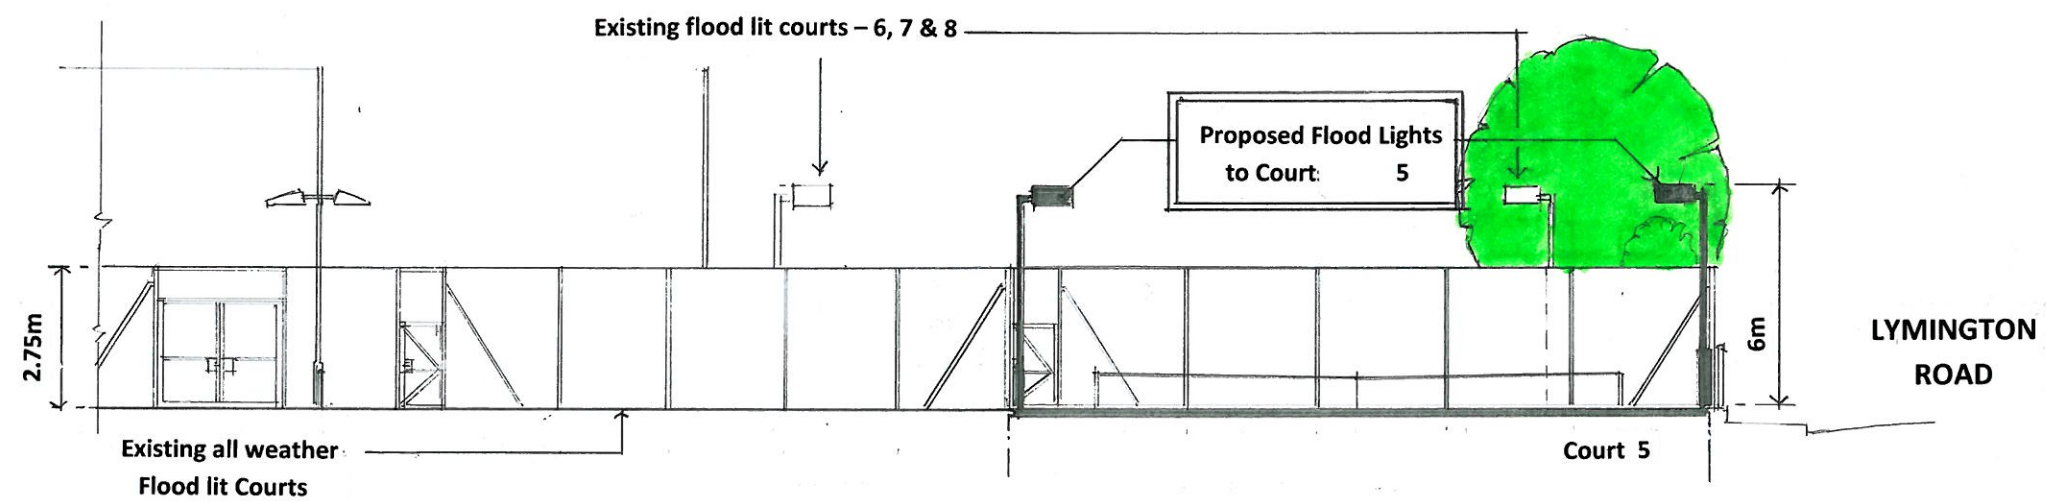



PROPOSED ELEVATION – Facing North / East



1 : 200

--	--	

Elevation of Floodlight and column

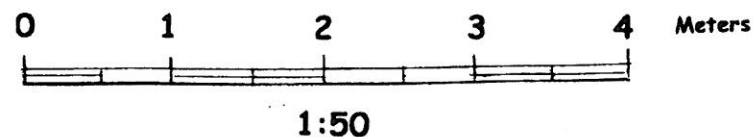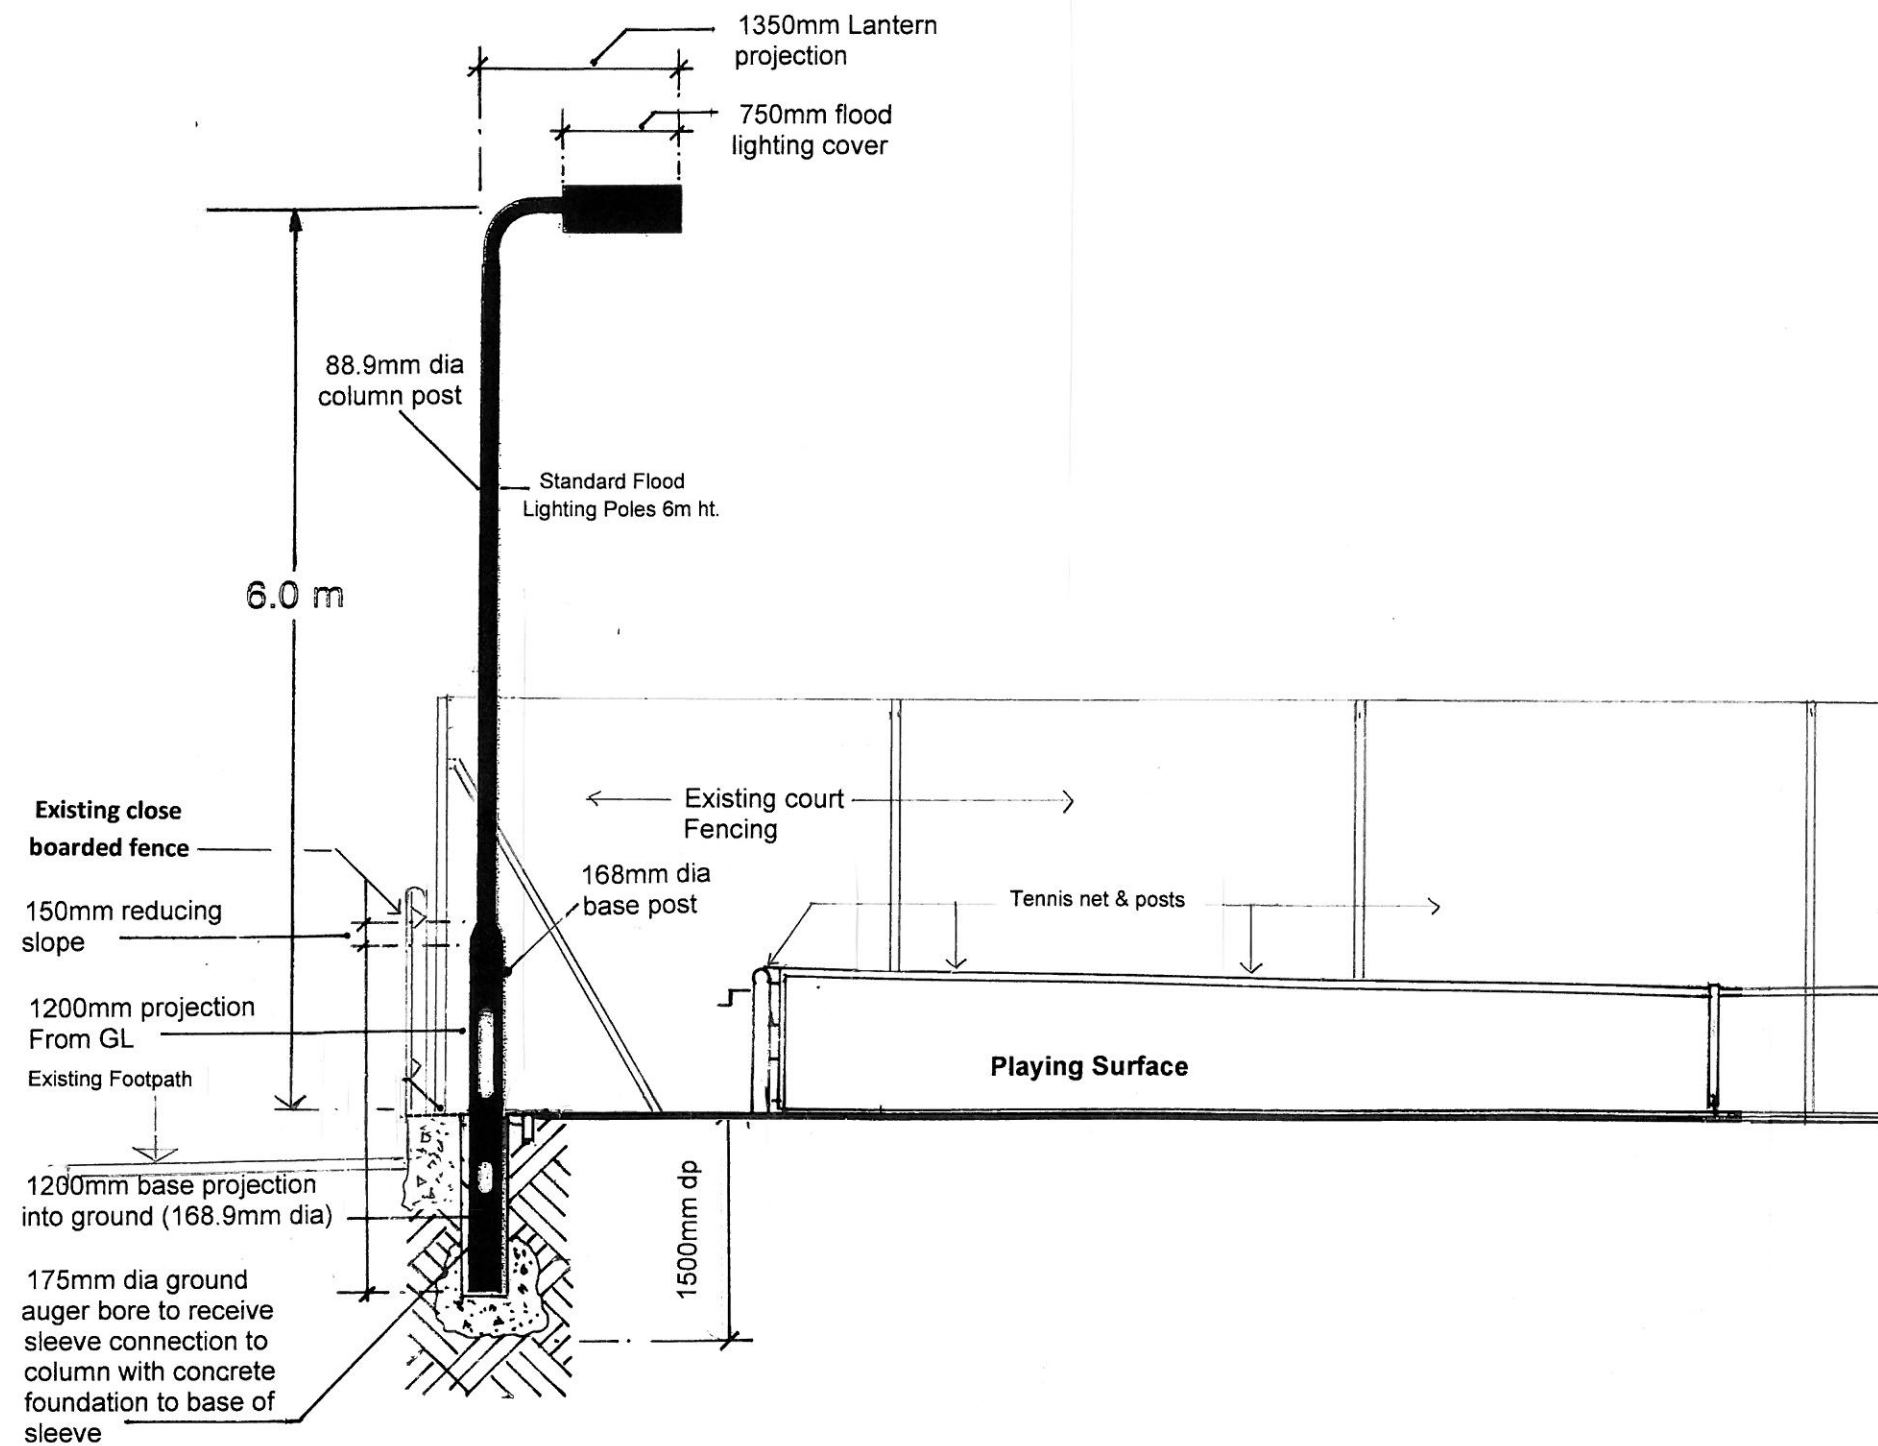

PROPOSED SECTION THROUGH LIGHTING COLUMN - In Situ

<table><tr><td>P</td><td>B</td><td>A</td></tr><tr><td colspan="3">ARCHITECTURAL CONSULTANTS</td></tr><tr><td colspan="3">63 Grosvenor Street London W 1K 3JG Tel: 203 205 2104 Mob: 0797 464 5325</td></tr></table>	P	B	A	ARCHITECTURAL CONSULTANTS			63 Grosvenor Street London W 1K 3JG Tel: 203 205 2104 Mob: 0797 464 5325			Design Consultant	Client	Project Title	CUMBERLAND LTC - 25 ALVANLEY GARDENDS, LONDON NW6 1JD - PROPOSED FLOOD LIGHTING TO COURTS 4 & 5 -	<table><tr><td>Drawn</td><td>Date</td><td>Checked</td><td>Date</td></tr><tr><td></td><td>Feb 14</td><td></td><td></td></tr></table>	Drawn	Date	Checked	Date		Feb 14			<table><tr><td>Revision</td><td>Date</td><td>Description</td><td>By</td><td>Ch'g</td></tr><tr><td colspan="5">PROPOSED SECTION OF LIGHTING COLUMN IN SITU</td></tr></table>	Revision	Date	Description	By	Ch'g	PROPOSED SECTION OF LIGHTING COLUMN IN SITU				
	P	B	A																														
	ARCHITECTURAL CONSULTANTS																																
63 Grosvenor Street London W 1K 3JG Tel: 203 205 2104 Mob: 0797 464 5325																																	
Drawn	Date	Checked	Date																														
	Feb 14																																
Revision	Date	Description	By	Ch'g																													
PROPOSED SECTION OF LIGHTING COLUMN IN SITU																																	
<table><tr><td>Scales</td><td>1:50 @ A3</td><td>Size</td></tr><tr><td colspan="3"></td></tr></table>	Scales	1:50 @ A3	Size				<table><tr><td>Job Number</td><td>Drawing Number</td><td>Revision</td></tr><tr><td>214/01</td><td>/07</td><td>-</td></tr></table>	Job Number	Drawing Number	Revision	214/01	/07	-																				
Scales	1:50 @ A3	Size																															
Job Number	Drawing Number	Revision																															
214/01	/07	-																															
<table><tr><td>Drawing Status</td></tr><tr><td></td></tr></table>	Drawing Status																																
Drawing Status																																	