


NOTES:

1. This drawing remains the copyright of M&B Architects Ltd and shall not be copied in any form without written consent. The issue of the drawing in paper form shall not constitute an endorsement or approval by M&B Architects Ltd of the design or construction of the building or the use of the building for any purpose other than that intended by the architect at the time of issue for the purposes of the named project only.
2. All dimensions to be checked on site by those undertaking the work.
3. Where reference is given to a written specification that shall take precedence over the drawing.
4. Where two or more drawings illustrate the same element, the larger scale drawing takes precedence.
5. Later drawing revisions and/or issue dates always take precedence over earlier versions.
6. Elements that are subject to detailed design by others are purely indicative and you should make reference to the relevant information provided by those designers which will at all times take precedence over this drawing.
7. All works are to be carried out to the satisfaction of Building Control and in accordance with current British Standards.

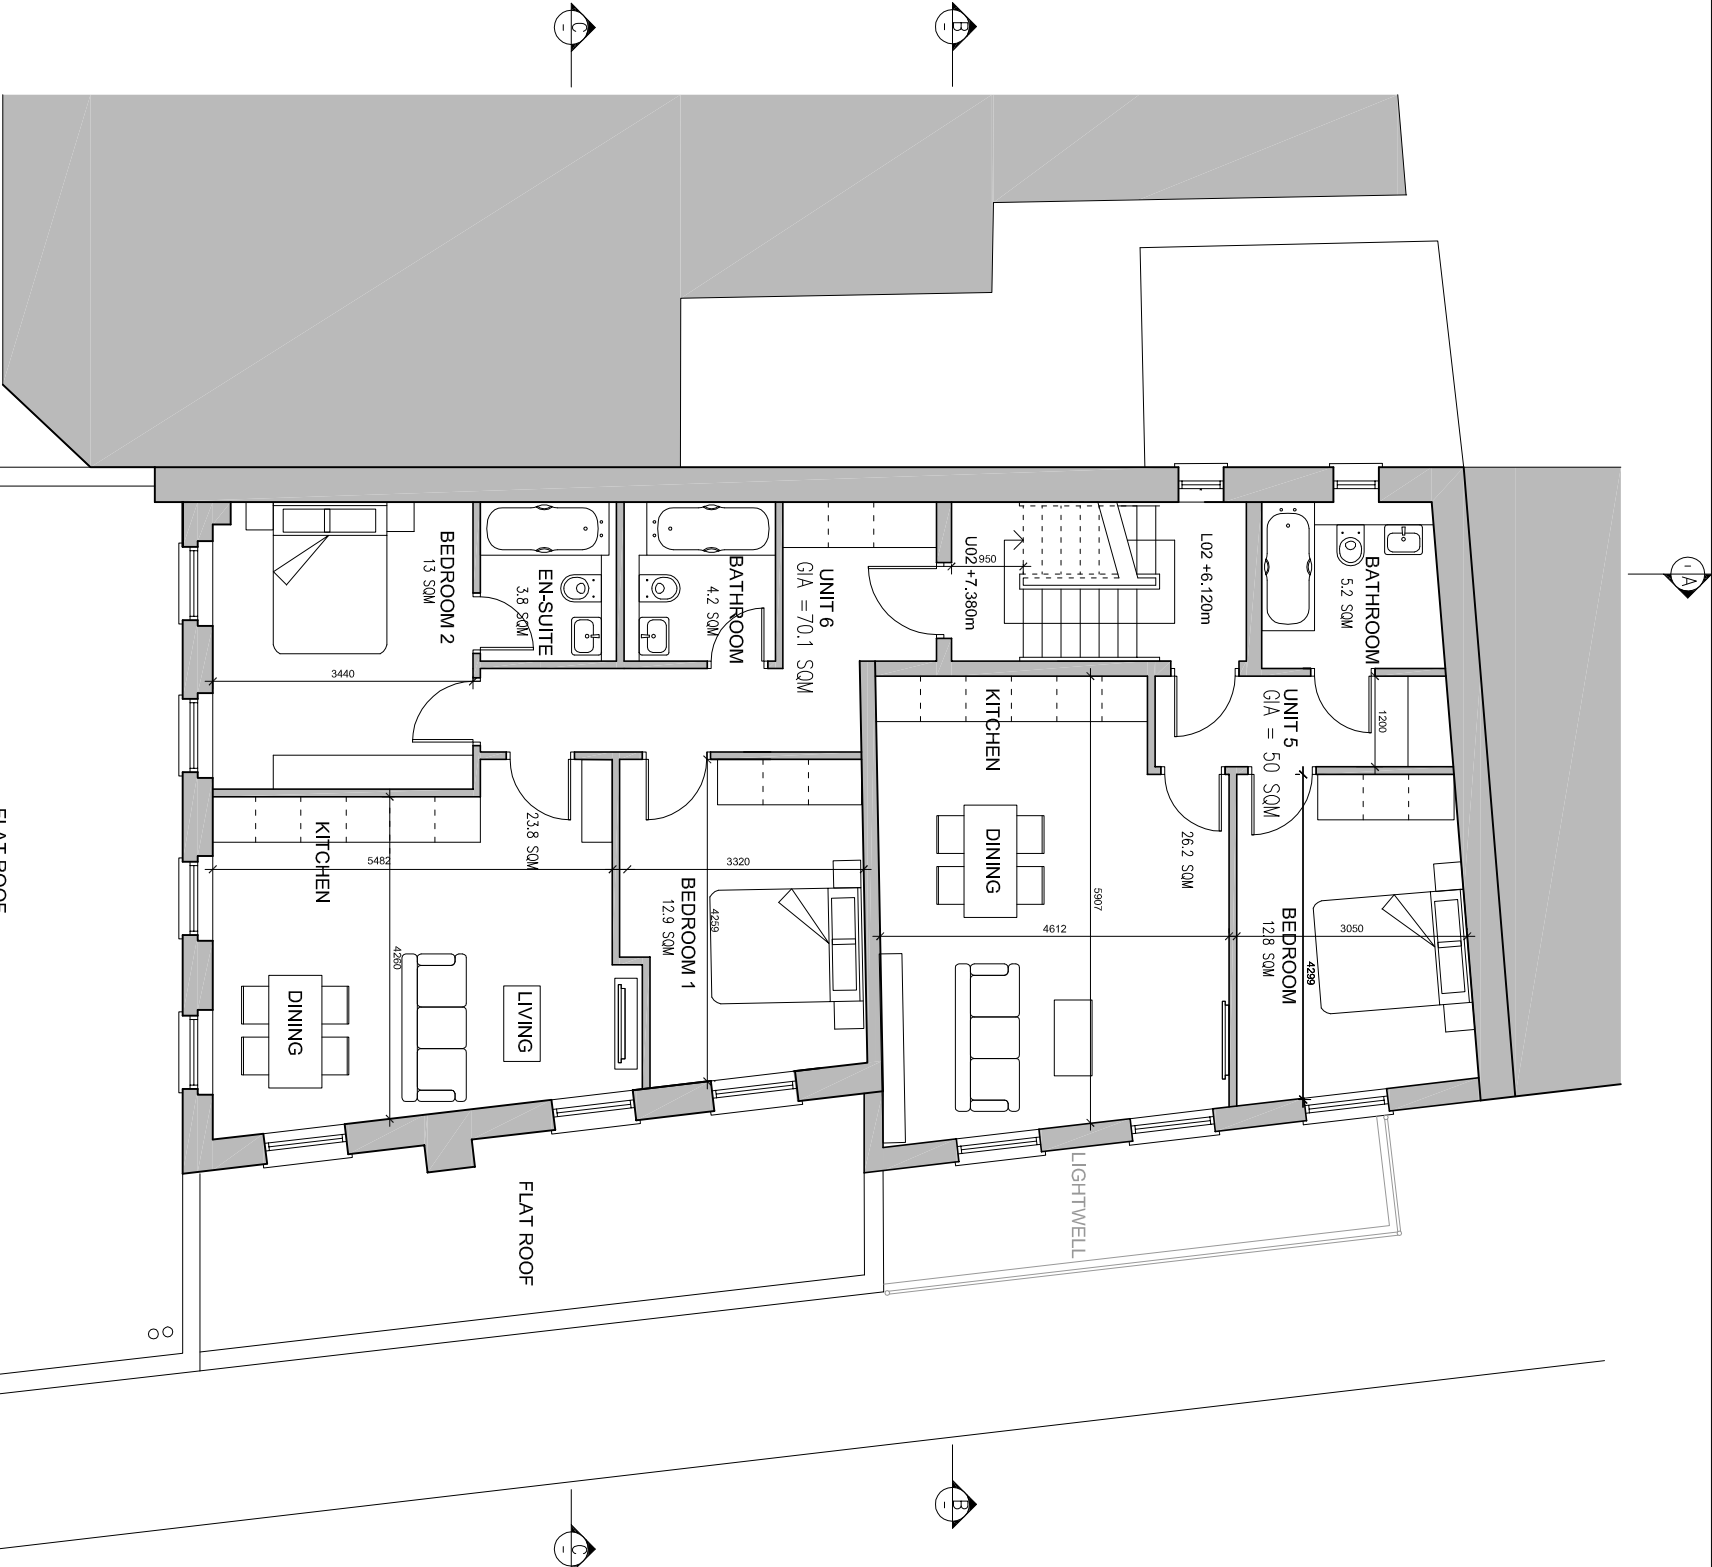

PROPOSED SECOND FLOOR PLAN

SCALE 1:100@A3

1:500					5m					10					20					30					40					50					60					70					80					90					1:1250					10					20					30					1028				
-------	--	--	--	--	----	--	--	--	--	----	--	--	--	--	----	--	--	--	--	----	--	--	--	--	----	--	--	--	--	----	--	--	--	--	----	--	--	--	--	----	--	--	--	--	----	--	--	--	--	----	--	--	--	--	--------	--	--	--	--	----	--	--	--	--	----	--	--	--	--	----	--	--	--	--	----	--	--	--	--	----	--	--	--	--	----	--	--	--	--	----	--	--	--	--	----	--	--	--	--	----	--	--	--	--	-----	--	--	--	--	-----	--	--	--	--	------	--	--	--	--	------	--	--	--	--	-------	--	--	--	--	-------	--	--	--	--	------	--	--	--	--