


NOTES:

1. This drawing remains the copyright of M&B Architects Ltd and shall not be copied in any form without written consent. The issue of the drawing in paper form shall be void if not accompanied by the original electronic file. The issue of the drawing in paper form shall be void if not accompanied by the original electronic file.
2. All dimensions to be checked on site by those undertaking the work.
3. Where reference is given to a written specification that shall take precedence over the drawing.
4. Where two or more drawings illustrate the same element, the larger scale drawing takes precedence.
5. Later drawing revisions and/or issue dates always take precedence over earlier versions.
6. Elements that are subject to detailed design by others are purely indicative and you should make reference to the relevant information provided by those designers which will at all times take precedence over this drawing.
7. All works are to be carried out to the satisfaction of Building Control and in accordance with current British Standards.

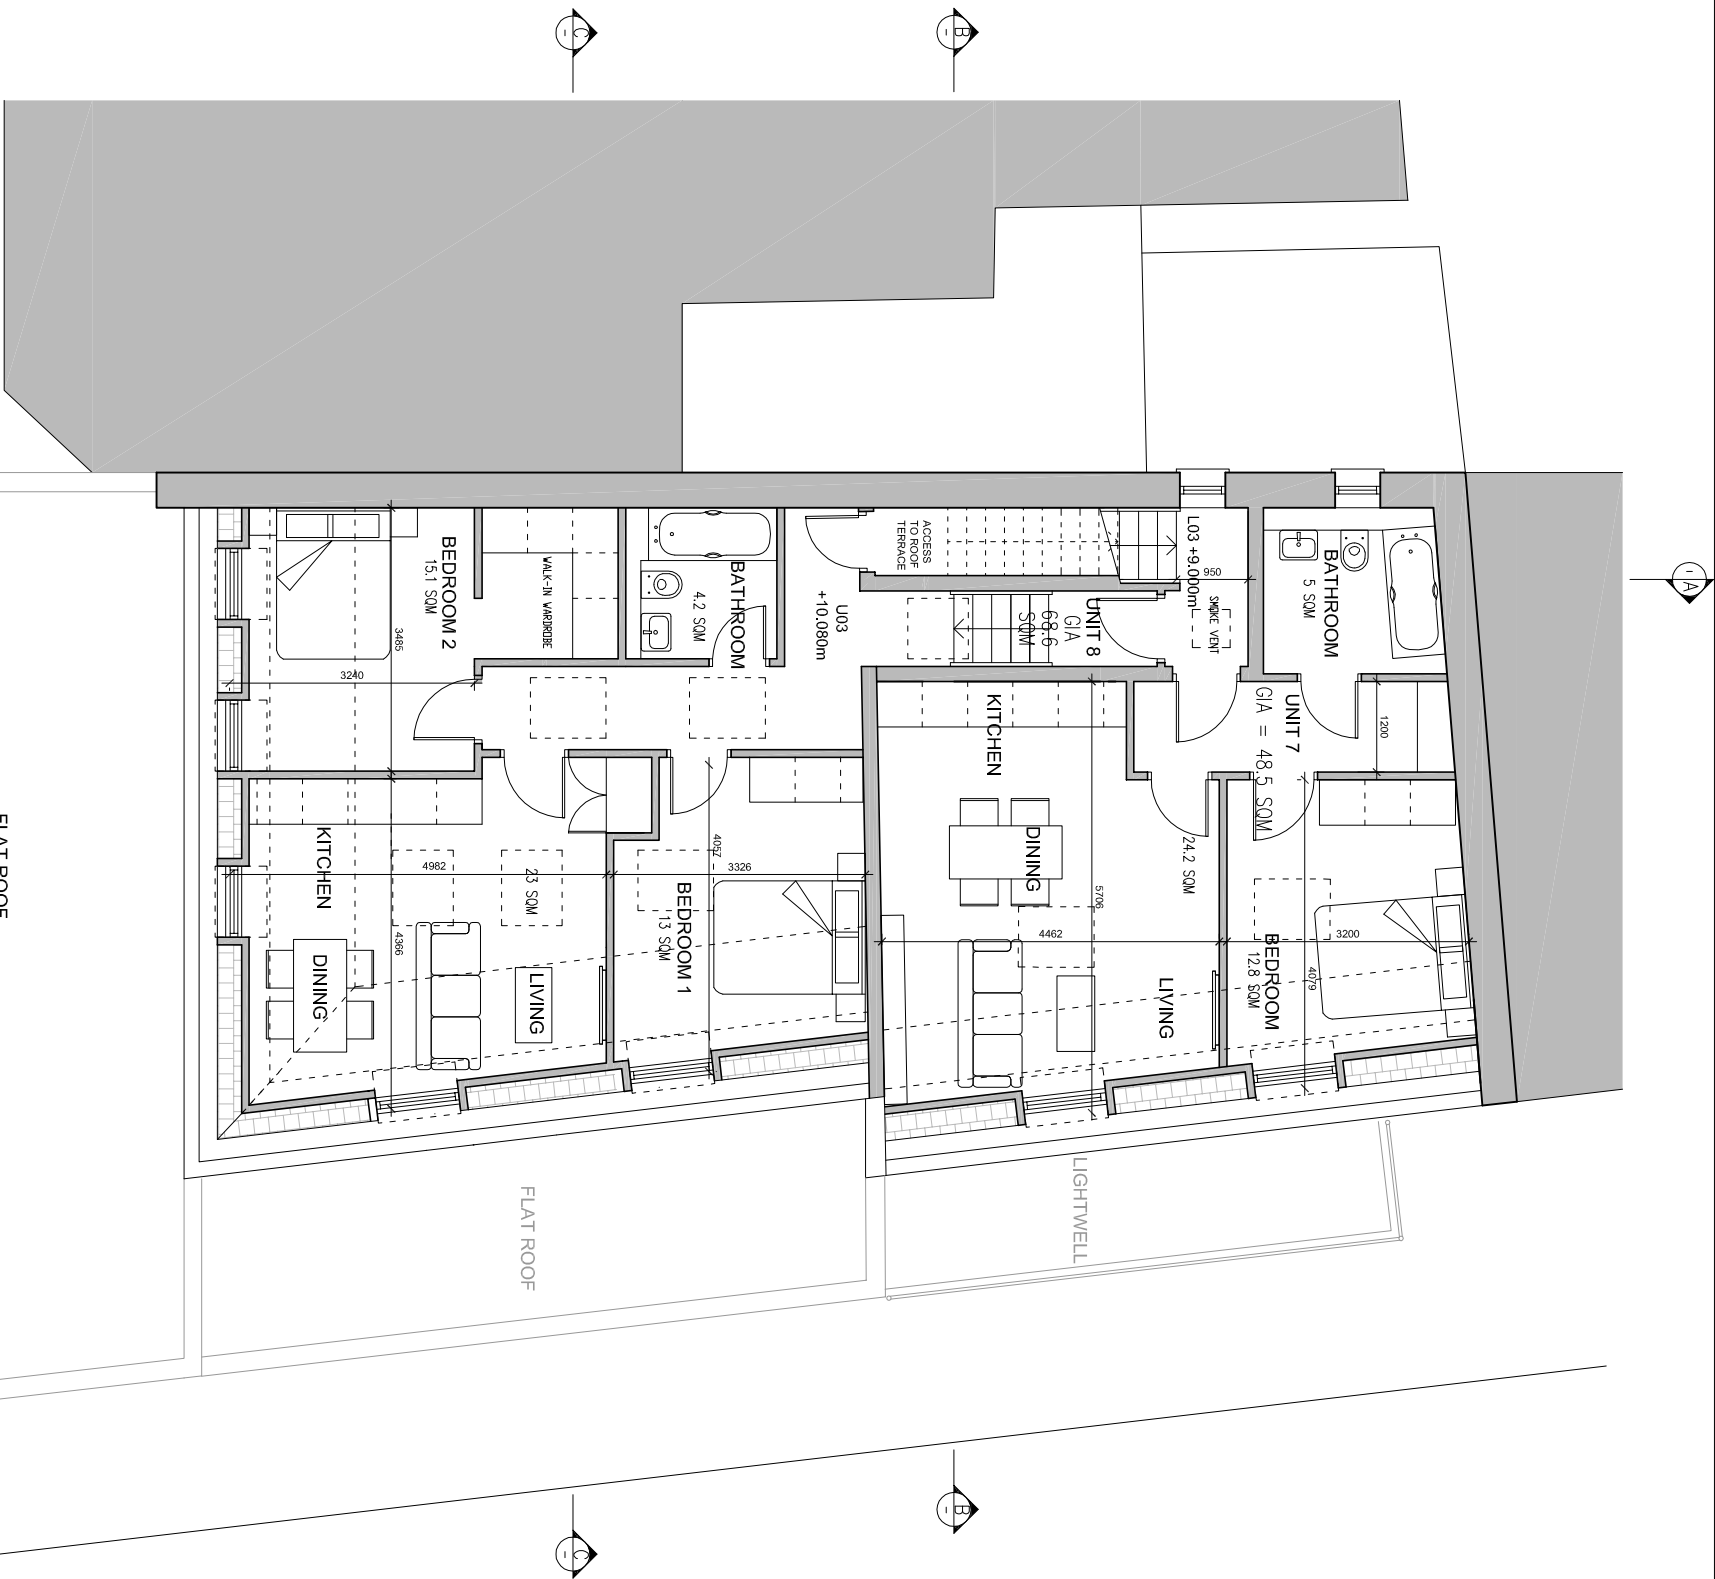

PROPOSED THIRD FLOOR PLAN

SCALE 1:100@A3

1:500		5m		10		20		30		40		50		60		70		80		90		1:1250		10		20		30		40		50		60		70		80		90		1:1250		----	--	----	--	----	--	----	--	----	--	--------	--	----	--	----	--	----	--	----	--	----	--	----	--	----	--	----	--	----	--	--------	--	----	--	----	--	----	--	----	--	----	--	----	--	----	--	----	--	----	--	--------	--	----	--	----	--	----	--	----	--	----	--	----	--	----	--	----	--	----	--	--------	--	----	--	----	--	----	--	----	--	----	--	----	--	----	--	----	--	----	--	--------	--	----	--	----	--	----	--	----	--	----	--	----	--	----	--	----	--	----	--	--------	--	----	--	----	--	----	--	----	--	----	--	----	--	----	--	----	--	----	--	--------	--	----	--	----	--	----	--	----	--	----	--	----	--	----	--	----	--	----	--	--------	--	----	--	----	--	----	--	----	--	----	--	----	--	----	--	----	--	----	--	--------	--	----	--	----	--	----	--	----	--	----	--	----	--	----	--	----	--	----	--	--------	--	----	--	----	--	----	--	----	--	----	--	----	--	----	--	----	--	----	--	--------	--	----	--	----	--	----	--	----	--	----	--	----	--	----	--	----	--	----	--	--------	--	----	--	----	--	----	--	----	--	----	--	----	--	----	--	----	--	----	--	--------	--	----	--	----	--	----	--	----	--	----	--	----	--	----	--	----	--	----	--	--------	--	----	--	----	--	----	--	----	--	----	--	----	--	----	--	----	--	----	--	--------	--	----	--	----	--	----	--	----	--	----	--	----	--	----	--	----	--	----	--	--------	--	----	--	----	--	----	--	----	--	----	--	----	--	----	--	----	--	----	--	--------	--	----	--	----	--	----	--	----	--	----	--	----	--	----	--	----	--	----	--	--------	--	----	--	----	--	----	--	----	--	----	--	----	--	----	--	----	--	----	--	--------	--	----	--	----	--	----	--	----	--	----	--	----	--	----	--	----	--	----	--	--------	--	----	--	----	--	----	--	----	--	----	--	----	--	----	--	----	--	----	--	--------	--	----	--	----	--	----	--	----	--	----	--	----	--	----	--	----	--	----	--	--------	--	----	--	----	--	----	--	----	--	----	--	----	--	----	--	----	--	----	--	--------	--	----	--	----	--	----	--	----	--	----	--	----	--	----	--	----	--	----	--	--------	--	----	--	----	--	----	--	----	--	----	--	----	--	----	--	----	--	----	--	--------	--	----	--	----	--	----	--	----	--	----	--	----	--	----	--	----	--	----	--	--------	--	----	--	----	--	----	--	----	--	----	--	----	--	----	--	----	--	----	--	--------	--	----	--	----	--	----	--	----	--	----	--	----	--	----	--	----	--	----	--	--------	--	----	--	----	--	----	--	----	--	----	--	----	--	----	--	----	--	----	--	--------	--	----	--	----	--	----	--	----	--	----	--	----	--	----	--	----	--	----	--	--------	--	----	--	----	--	----	--	----	--	----	--	----	--	----	--	----	--	----	--	--------	--	----	--	----	--	----	--	----	--	----	--	----	--	----	--	----	--	----	--	--------	--	----	--	----	--	----	--	----	--	----	--	----	--	----	--	----	--	----	--	--------	--	----	--	----	--	----	--	----	--	----	--	----	--	----	--	----	--	----	--	--------	--	----	--	----	--	----	--	----	--	----	--	----	--	----	--	----	--	----	--	--------	--	----	--	----	--	----	--	----	--	----	--	----	--	----	--	----	--	----	--	--------	--	----	--	----	--	----	--	----	--	----	--	----	--	----	--	----	--	----	--	--------	--	----	--	----	--	----	--	----	--	----	--	----	--	----	--	----	--	----	--	--------	--	----	--	----	--	----	--	----	--	----	--	----	--	----	--	----	--	----	--	--------	--	----	--	----	--	----	--	----	--	----	--	----	--	----	--	----	--	----	--	--------	--	----	--	----	--	----	--	----	--	----	--	----	--	----	--	----	--	----	--	--------	--	----	--	----	--	----	--	----	--	----	--	----	--	----	--	----	--	----	--	--------	--	----	--	----	--	----	--	----	--	----	--	----	--	----	--	----	--	----	--	--------	--	----	--	----	--	----	--	----	--	----	--	----	--	----	--	----	--	----	--	--------	--	----	--	----	--	----	--	----	--	----	--	----	--	----	--	----	--	----	--	--------	--	----	--	----	--	----	--	----	--	----	--	----	--	----	--	----	--	----	--	--------	--	----	--	----	--	----	--	----	--	----	--	----	--	----	--	----	--	----	--	--------	--	----	--	----	--	----	--	----	--	----	--	----	--	----	--	----	--	----	--	--------	--	----	--	----	--	----	--	----	--	----	--	----	--	----	--	----	--	----	--	--------	--	----	--	----	--	----	--	----	--	----	--	----	--	----	--	----	--	----	--	--------	--	----	--	----	--	----	--	----	--	----	--	----	--	----	--	----	--	----	--	--------	--	----	--	----	--	----	--	----	--	----	--	----	--	----	--	----	--	----	--	--------	--	----	--	----	--	----	--	--	--