

1 Proposed Ground Floor plan
1:50 © A1

REV C	Adjustments to rooms for drainage plus CL Teach area
26.02.14	
REV B	Layout updated following briefing
19.02.14	
REV A	Amendments to the entrance additional 3 wall bays added
11.12.13	DDA flap added to reception desk



NOTTINGHAM NG90 1BS Tel No 0115 9506111


L&H Architecture Nottingham
 Nottinghams Road, 11 Gregory Boulevard, Nottingham NG7 6LB
 Tel: 0115 962 9880 Fax: 0115 962 9881
 www.lewishickey.com
 Nottingham London Edinburgh Guildford Prague Manchester
 Project Ref: N5936 Status: C

Scope of Works
 For Scope of works, read / refer in conjunction with this plan the approved briefing document.

LEGEND:

	Demolitions
	Existing Wall
	Proposed Stud Wall

Project Name
3947 CAMDEN OPTICIANS
 Drawing Title
PROPOSED GROUND FLOOR PLAN
 Dept LEWIS & HICKEY
 Drawn By LB Approved SJR
 Scale 1:50 Date 18:02:14

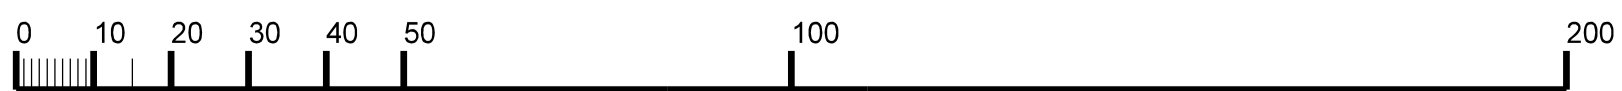

Drg No 3947/229857/110 Rev C