

PLANNING



Leaded flat roof  
Existing velux roof-lights to front roof slope  
Red clay tiles to roof

Existing chimneys with some pebble dashing

Black rainwater goods

Pink stock bricks to all parts of side elevation


White painted, timber, sash windows with matching shutters

Red clay stock brick to decorative front facade only

Leaded flat roof

timber gate

Rustic stone in-fill  
White painted decorative stone surrounds to door and leaded windows.

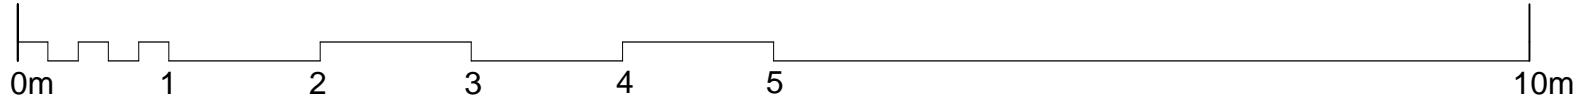

Rev B	Existing timber gate	26.09.2014
Rev. A	Title-block corrected.	03.09.2013
Rev. -	Issued for planning.	20.08.2013

<b>Martin Evans Architects</b> 18 Charlotte Road London EC2A 3PB tel 020 7729 2474	
<b>JOB</b> 27 St Alban's Road NW5 1RG LONDON	
<b>TITLE</b> EXISTING Front Elevation	
<b>DATE</b>	12.08.13
<b>SCALE</b>	1:50 @ A3
<b>DRAW BY</b>	R.D. & S.N.D
<b>DRAWING NO:</b>	STA-EX-GA-07_B