


Existing External A/C condensor to walk in freezer mounted below window

BASEMENT FLOOR

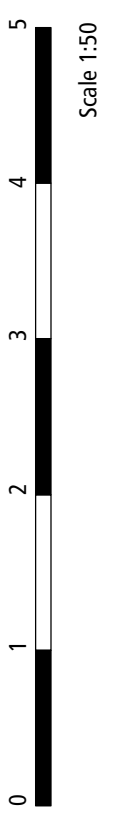

89 Wellington Road Bush Hill Park Enfield EN1 2PL
 Tel: 0208 360 4677 Fax 0207 837 7575 Mob 07768 803 590
 E-mail : ahmet@ah-architects.com



Project 34 GT QUEEN STREET

Drawing Title Existing Basement Floor Plan

Drawing No 315/GA/02 Scale : 1:50 Date : FEB 2014

Final dimensions to be verified on site. Do not reproduce without AHA's permission.