



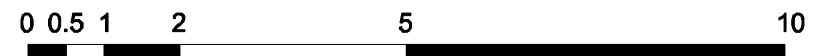

MATERIALS:

- 1 White render
- 2 London Stock brick
- 3 White painted softwood windows
- 4 Slate tile
- 5 Standing seam zinc cladding
- 6 White painted coping stone
- 7 Frameless glazing
- 8 Frameless glass balustrade
- 9 Black wrought iron railings

 

kingconroyarchitects ARCHITECTURE URBAN DESIGN PLANNING INTERIORS city temple holborn viaduct london EC1A2DE t: +44 (0) 20 3151 5145 w: www.kingconroy.com	client : MR R. BULANI 38 Chalcot Road London NW1 8LP	consultant 1 : SAVILLS 33 Margaret Street London W1G 0JD	consultant 2 : - -	key plan : 	revisions / notes : - : Revision notes 00.00.14	PROJECT TITLE : 38 CHALCOT ROAD ADDRESS : 38 CHALCOT ROAD, LONDON. NW1 8LP DRAWING TITLE : PROPOSED SECTIONAL NORTH ELEVATION SCALE : 1:100 DATE : 18.08.14 DRAWN : AN CHECKED : JK STATUS : PLANNING	drawing number : 14020 PL20 200 - project reference drawing series series number			revision : - A3 SHEET
--	--	--	--	--	---	---	--	--	--	---