

1 REAR ELEVATION

--- OUTLINE OF EXISTING BUILDING


#### NOTES:

ALL RIGHTS DESCRIBED IN CHAPTER IV OF THE COPYRIGHT AND PATENTS ACT 1988 HAVE BEEN GENERALLY ASSERTED

REPORT ANY DRAWING INCONSISTENCIES TO THE ARCHITECT

DO NOT SCALE - ALL DIMENSIONS TO BE CHECKED ON SITE

Scale 1:50 @ A1

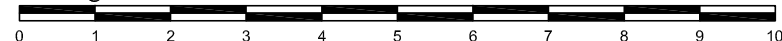

#### REVISIONS:

/ 08.02.13 Issued for Pre-Planning  
A 19.04.13 Issued for Information  
B 25.04.12 Issued for Planning, various alterations

RODIĆ DAVIDSON ARCHITECTS is the trading name of bdAr Ltd

Client  
MR RAFID HANNA

Scale  
1:50 @ A1 / 1:100 @ A3

Project No:  
RD/0801

Date  
DECEMBER 2012

Project  
23 MIDDLEFIELD, NW8 6ND

Drawn by  
WA  
Drawing Title  
REAR ELEVATION

Checked by  
ID  
Drawing No.  
0801 - PL.011

Rev  
B

RODIĆ DAVIDSON ARCHITECTS

Ground Floor South  
Staple Inn Buildings  
London WC1V 7PZ  
t: +44 (0)207 043 3551  
f: +44 (0)207 043 3552

www.rodicdavidson.co.uk