


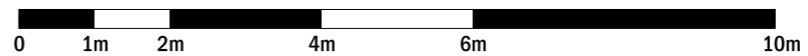

Scale 1:100



| Revision description | Date | Init | Rev |
|----------------------|------|------|-----|
|----------------------|------|------|-----|

| | | | |
|-------------|-------------------|---|----------------------|
| rcka | 3 Dyers Buildings | T | +44 (0) 20 7831 7002 |
| | London | F | +44 (0) 20 7060 1940 |
| | EC1N 2JT | W | www.rcka.co.uk |

| | | | |
|---|-----------------------------|---------------------------|---------------------|
| Title Rear Elevation General Arrangement As Existing | | | |
| Project Mansfield Road | | Client Panamax Limited | |
| Date 06.08.2014 | Drawn by AB | Checked - | Scale 1:100 @ A3 |
| Job No 1421 | Drwg No PL-GA-201 | Revision - | |

©2014 RCKa. This drawing is not to be scaled - use written dimensions only. Any discrepancies to be reported to the architect. All dimensions to be checked on site.