


Scale 1:50

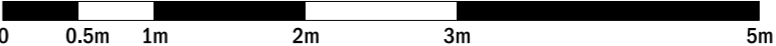

Revision description		Date	Init	Rev
<div>rcka</div> <div>3 Dyers Buildings London EC1N 2JT</div> <div>T +44 (0) 20 7831 7002 F +44 (0) 20 7060 1940 W www.rcka.co.uk</div>				
Title Ground Floor Plan General Arrangement As Proposed				
Project Mansfield Road		Client Panamax Limited		
Date 06.08.2014	Drawn by AB	Checked -	Scale 1:50@ A3	
Job No 1421	Drwg No PL-GA-600		Revision -	

©2014 RCKa. This drawing is not to be scaled - use written dimensions only. Any discrepancies to be reported to the architect. All dimensions to be checked on site.