




Scale 1:100

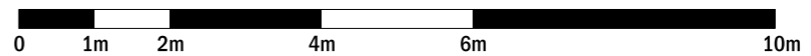

Revision description	Date	Init	Rev
----------------------	------	------	-----

rcka	3 Dyers Buildings	T	+44 (0) 20 7831 7002
	London	F	+44 (0) 20 7060 1940
	EC1N 2JT	W	www.rcka.co.uk

Title Front Elevation General Arrangement As Proposed			
Project Mansfield Road		Client Panamax Limited	
Date 06.08.2014	Drawn by AB	Checked -	Scale 1:100 @ A3
Job No 1421	Drwg No 15-102	Revision -	

©2014 RCKa. This drawing is not to be scaled - use written dimensions only. Any discrepancies to be reported to the architect. All dimensions to be checked on site.