

MEASUREMENT ESTIMATED

28 GREVILLE STREET APPROVED EXTENSION + 35.90m

RIDGE OF PROPOSED 27 GREVILLE STREET + 35.59m

APPROVED EXTENSION TO 27 GREVILLE STREET+ 33.79m

EXISTING 27 GREVILLE STREET ROOF HEIGHT+ 33.12 m

28 GREVILLE STREET EXISTING ROOF+ 33.0m

FOURTH FLOOR LEVEL + 28.14

THIRD FLOOR LEVEL + 25.05m

SECOND FLOOR LEVEL + 21.98

FIRST FLOOR LEVEL + 18.56m


GROUND FLOOR LEVEL + 14.73m

01:EXISTING NORTH ELEVATION
SCALE 1:50

SAFFRON HILL

27 GREVILLE ST

28 GREVILLE ST

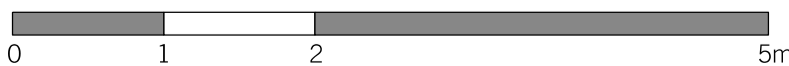

1. GLASS
2. PAINTED TIMBER
3. BRICKWORK
4. RENDER
5. SLATE TILE
6. STONE CLADDING
- 7.METAL BALUSTRADE
- 8.METAL ACCESS LADDER

MEASUREMENTS ESTIMATED

ASSUMED WINDOW LEVEL
AND DIMENSIONS

NOTE:
- DO NOT SCALE FROM THIS DRAWING.
- USED FIGURED DIMENSIONS ONLY.
- ALL DIMENSIONS TO BE CHECKED ON-SITE.
- ANY DISCREPANCIES BETWEEN CONSULTANT DRAWINGS TO BE REPORTED TO THE ARCHITECT BEFORE ANY WORK COMMENCES.
- MATTHEW SPRINGETT ASSOCIATES ©

MSA

MATTHEW SPRINGETT ASSOCIATES Ltd.
70 HATTON GARDEN
LONDON EC1N 8JT
T+44 (0)20 7692 5950
F+44 (0)20 7692 5951

CLIENT

CHALFORDS LIMITED

PROJECT

27 GREVILLE STREET

TITLE

EXISTING
NORTH ELEVATION

DATE	JOB NO.	DRAWN BY	PURPOSE
15.07.14	154	AT	I

SCALE @ A1	NUMBER	REV.
1:50	154(P2)-402	-