


LUMINAIRE SCHEDULE									
Symbol	Label	Qty	Catalog Number	Description	Lamp	File	Lumens	LLF	
	A	1	DSX2.L224.FW	Special Triple Head DSX-2 Luminaire with forward throw optic column mounted at 6M	NICHIA 219 4000K	DSX2.L224.FW .IES	Absolute	0.95	


STATISTICS						
Description	Symbol	Avg	Max	Min	Min/Max	Min/Avg
MUGA Court	+	83 lux	254 lux	30 lux	0.12	0.36
Playing Surface	⌵	89 lux	254 lux	40 lux	0.16	0.45

NOTES

- Holophane Europe Limited offer a Lighting Design Service in good faith and without charge. Every effort is made to ensure we interpret design briefs accurately and in-turn provide suitable and detailed proposals. However, the final responsibility for the design and any recommendations offered within lies with the client. Holophane Europe Limited, does not therefore accept any liability for loss, damage incurred or design misinterpretation.
- Results provided within this Holophane design are derived from specific product photometry; the substitution of luminaires either with alternative Holophane units or other manufacturers products may not produce the same results.
- Queries regarding this drawing should be addressed to David Goodchild on (07793) 041599 or dgoodchild@holophane.co.uk.
- All calculations are maintained at 2,000 hours and assume no obstructions.
- Luminaires are dimmable and able to be controlled for instant start or presence control.
- The contour line on the 3-D view represent 25 lux from source.

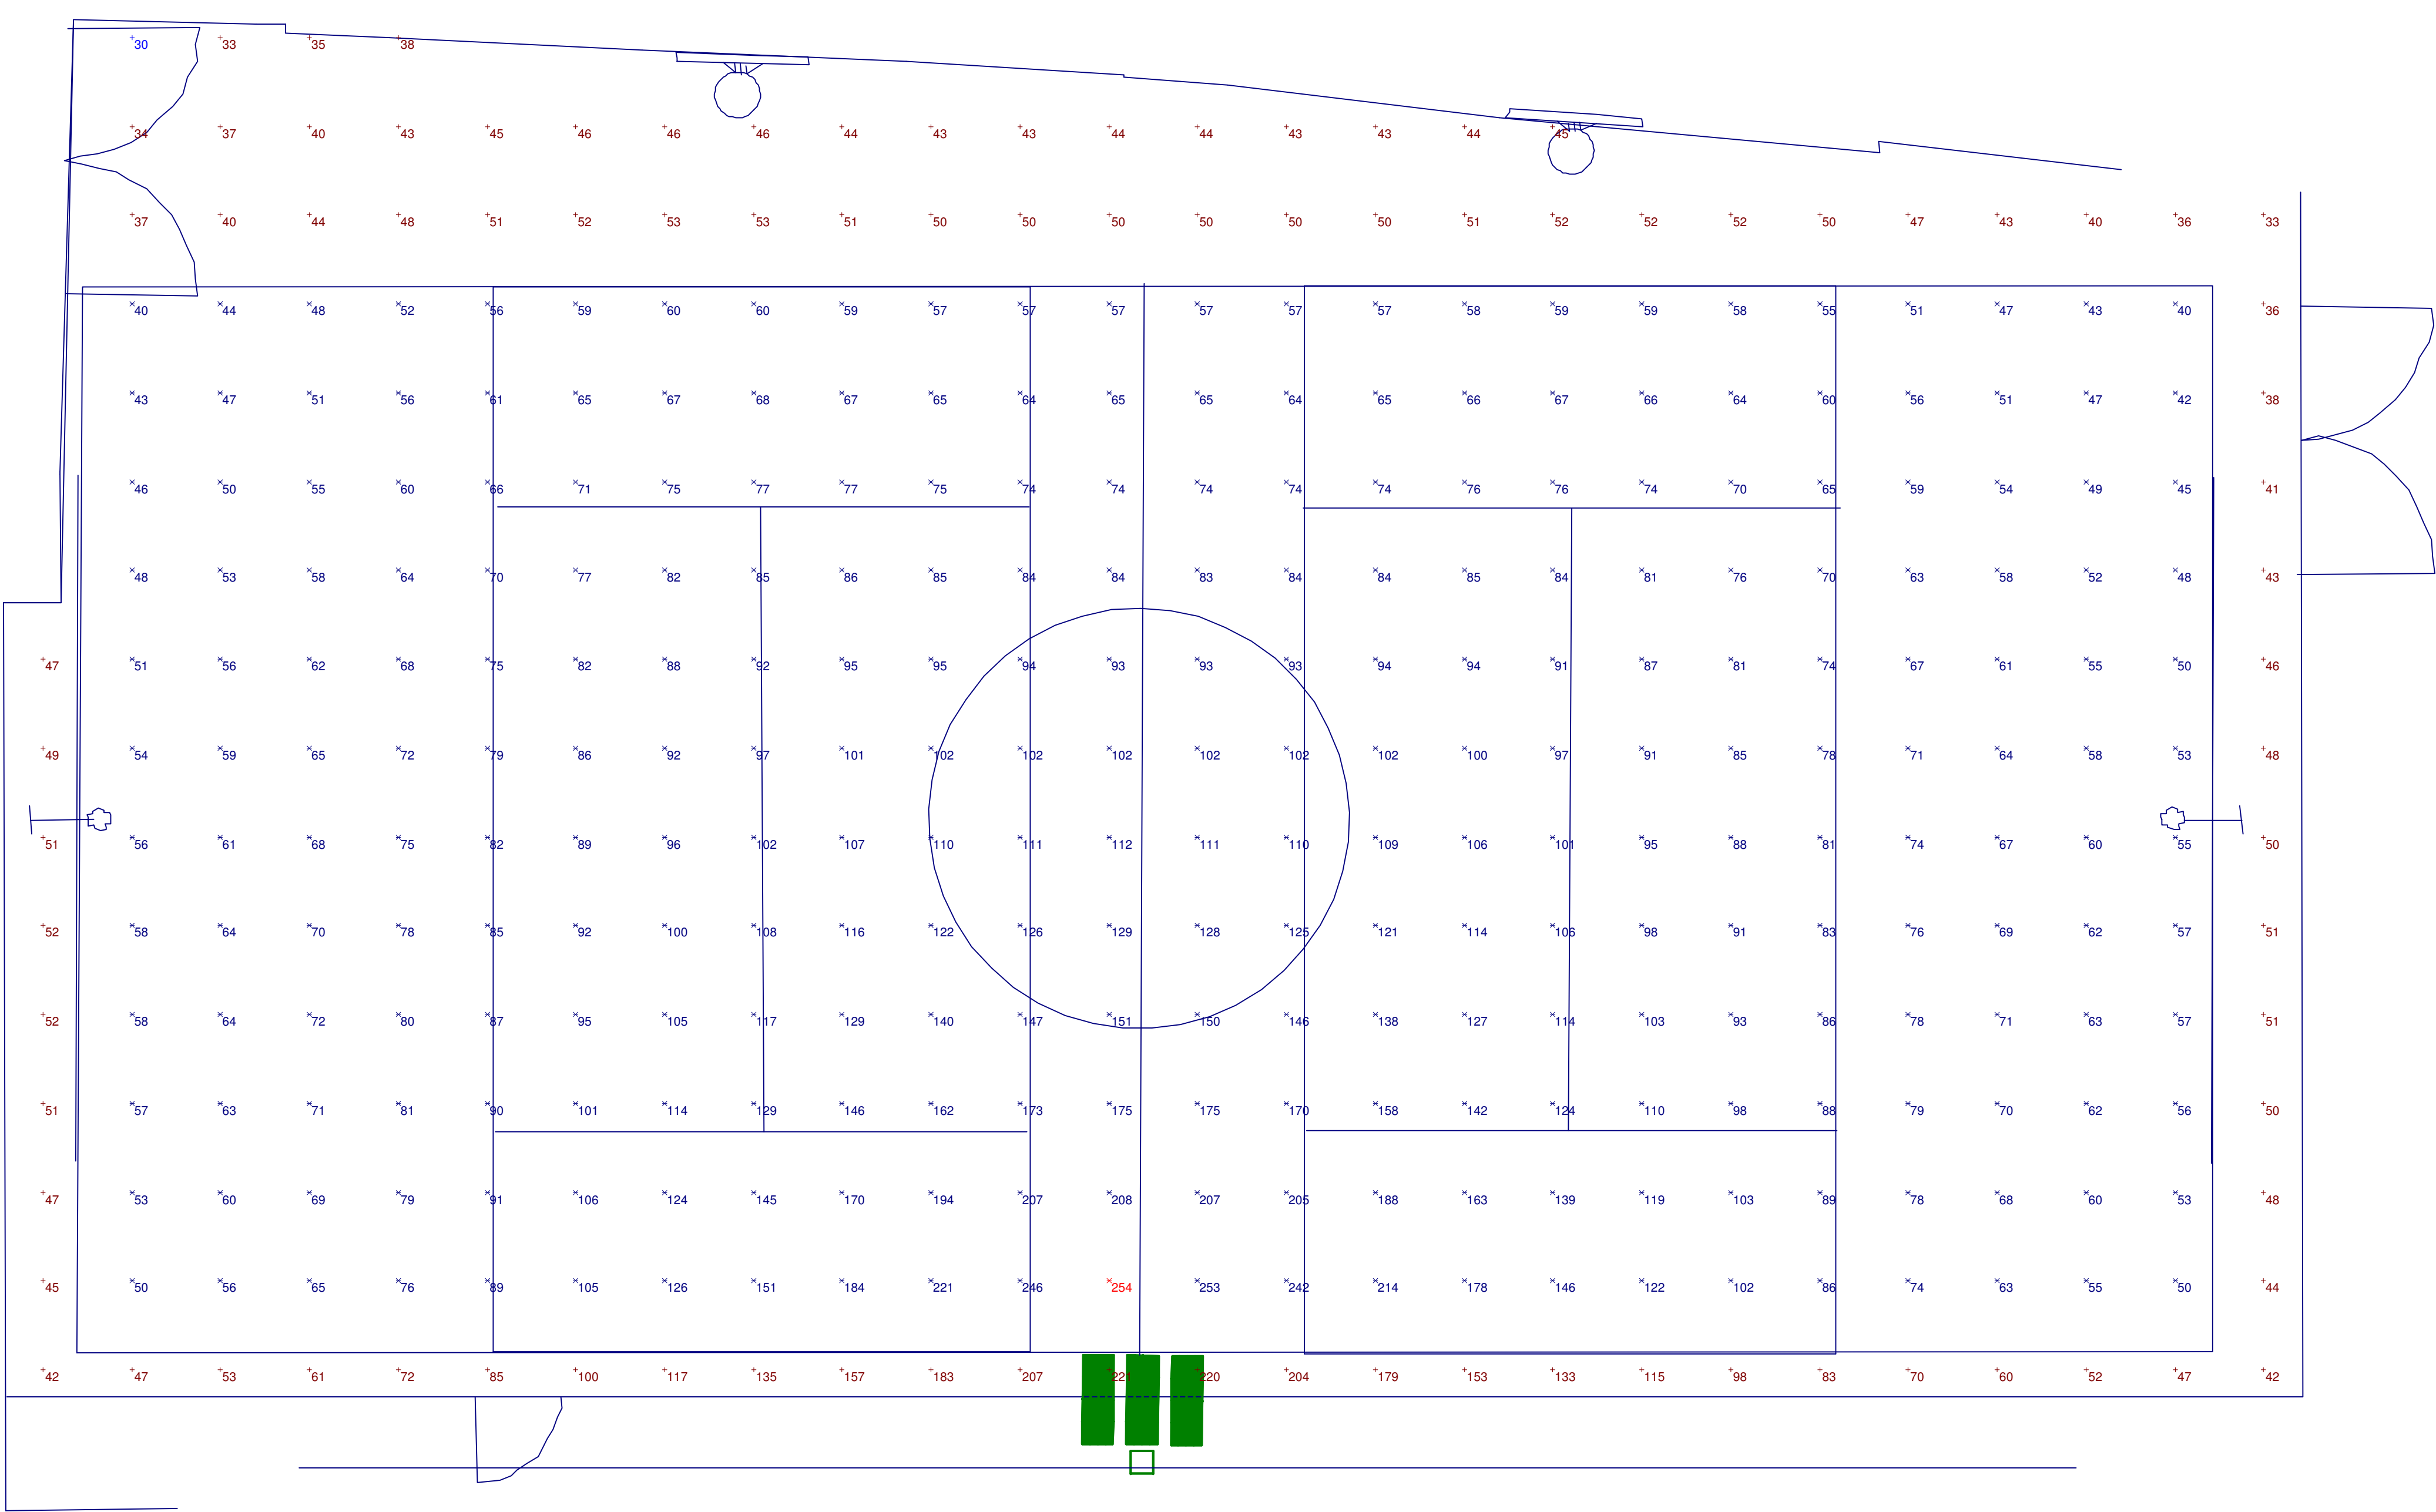

Plan View
Scale 1 : 50

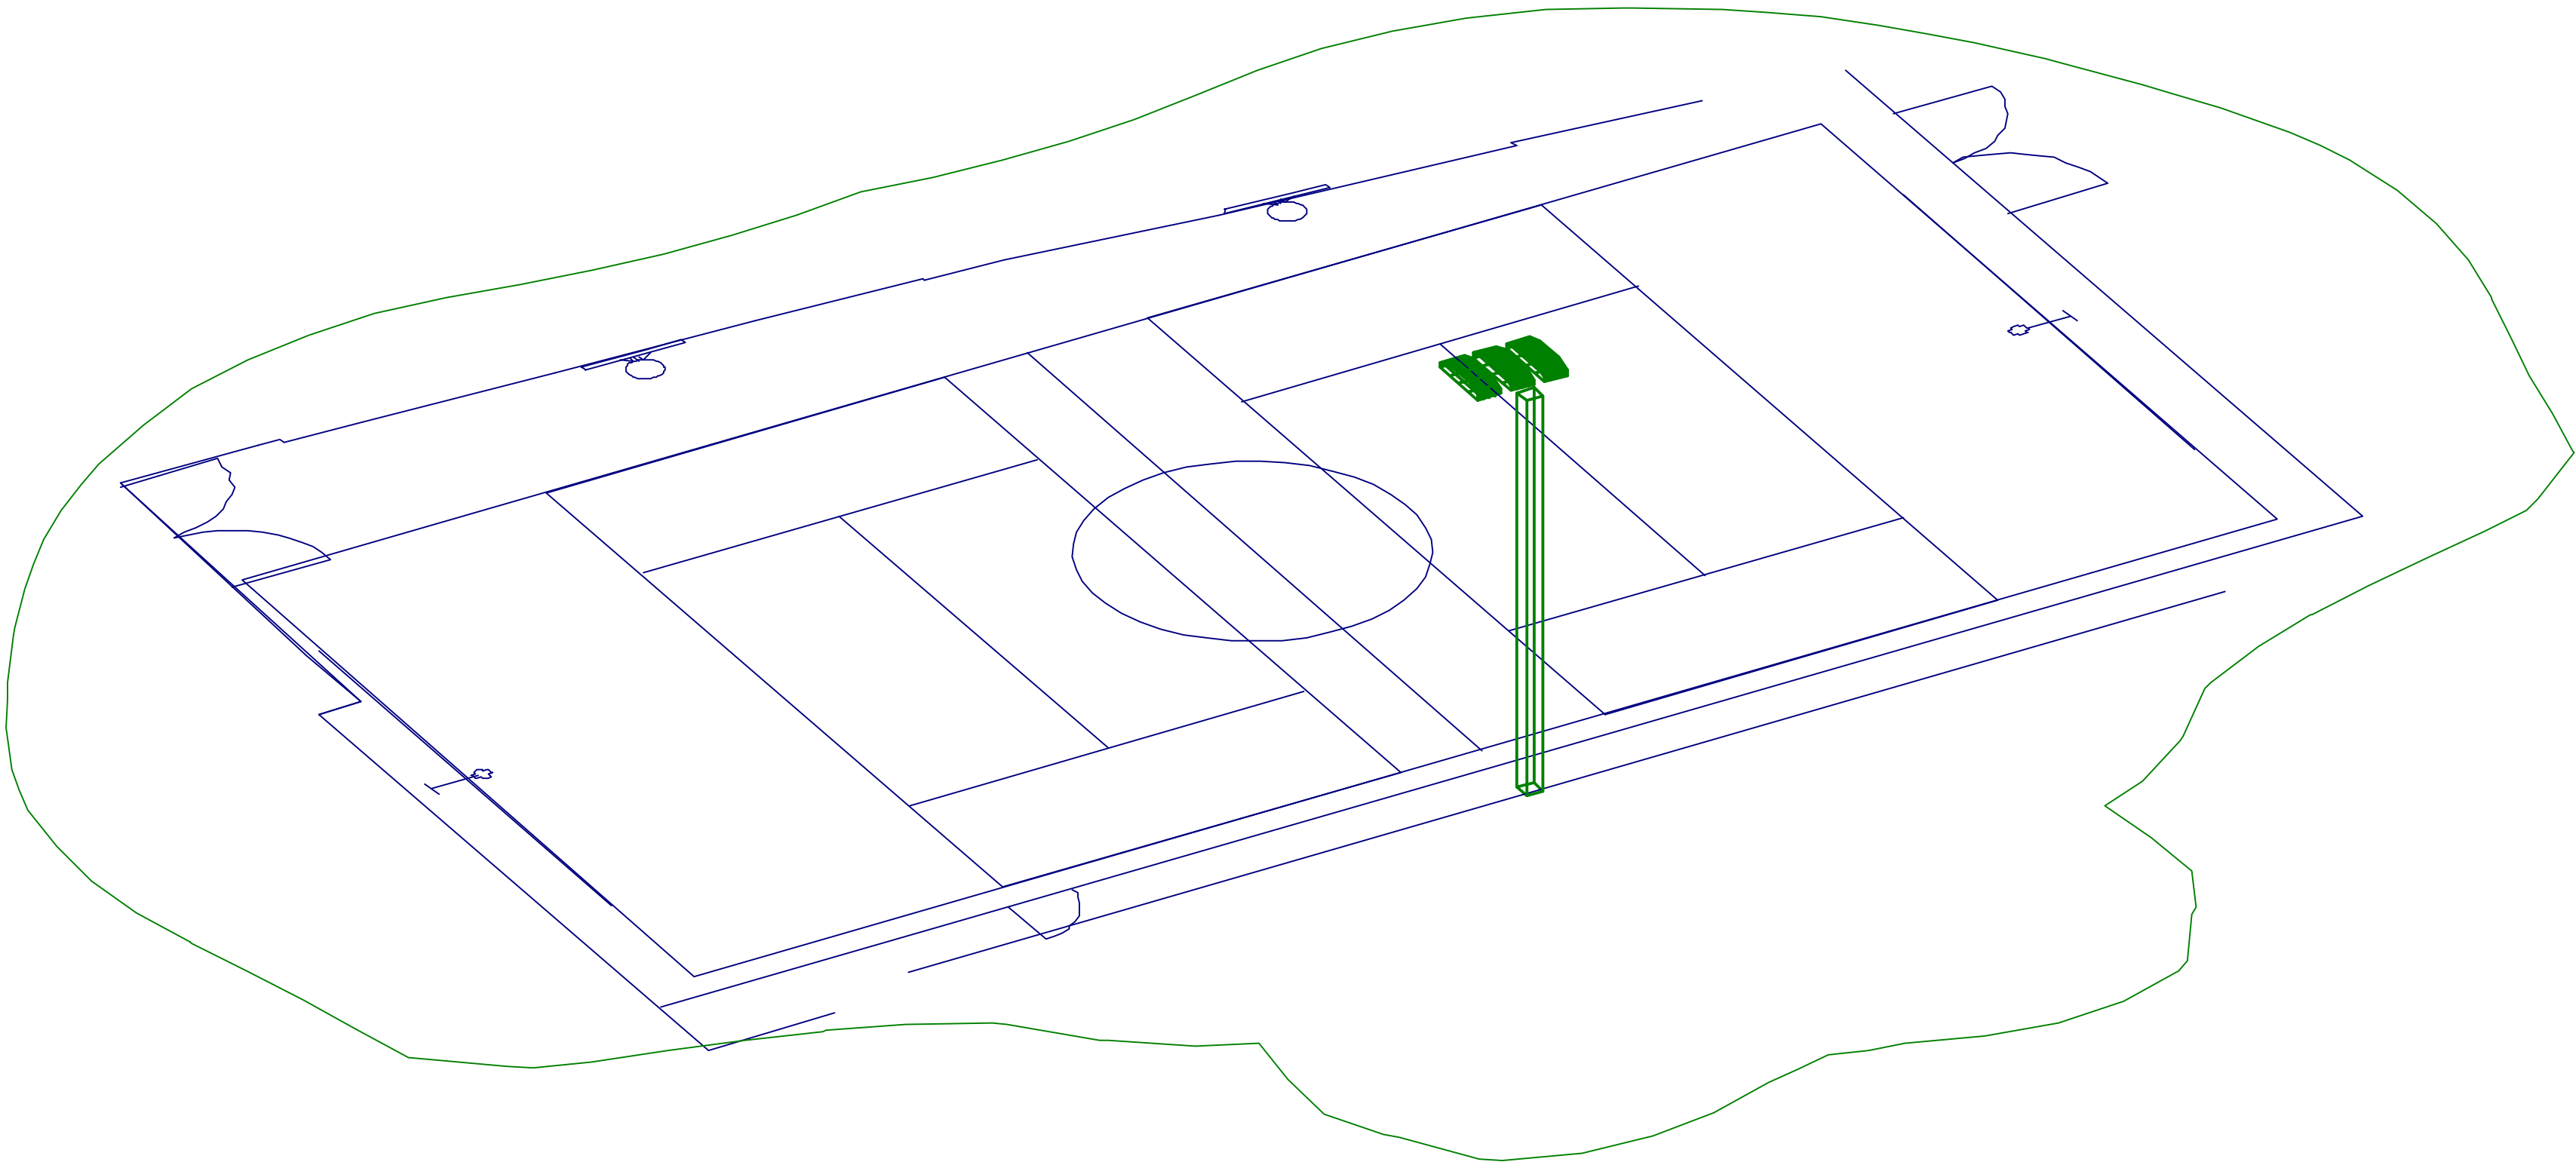

Southwest View
Not to Scale

Designer

D Goodchild

Date

Aug 5 2014

Scale

As shown at A1

Drawing No.

P115-2314-01