




Charlotte Street Elevation (east)

1:50 @ A1



Tottenham Street Elevation (north)

1:50 @ A1

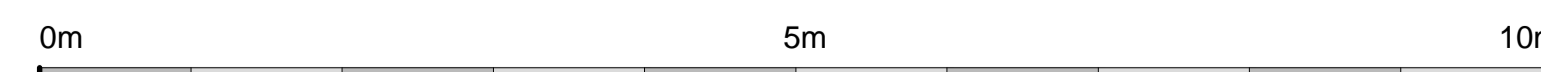

<p>Do not scale. All dimensions to be verified on site before commencement of any works or shop drawings Subject to further survey by structural and M&E consultants (all services shown indicative)</p>		
<p>CLAGUE 62 BURGATE, CANTERBURY, KENT CT1 2BH T. 01227 762060 F. 01227 762149 11 NORTH STREET, ASHFORD, KENT TN24 8LF T. 01233 624354 F. 01233 610018 1 KINSBOURNE COURT, LUTON ROAD, HARPENDEN, HERTFORDSHIRE AL5 3BL</p>	<p>Client / Project Walker Residential Proposed Redevelopment of 69 Charlotte Street, London, W1T 4RW</p>	<p>Drawing Description Existing Building Survey North & East Elevations Scale 1:50 @ A1 Date June 2012 Drawing No 21277A/04 Drawn SW</p>