


REAR ELEVATION B - SECTION E-E

existing (clay) chimney pots and ornamental ridge tiles retained where existing, or replaced to match

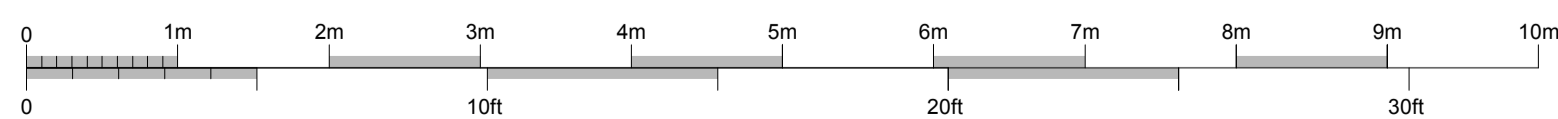

Brod Wight
ARCHITECTS

TEL 020 7722 0810 FAX 020 7722 0939 E MAIL office@brodwight.co.uk WEB www.brodwight.co.uk
75 Haverstock Hill London NW3 4SL

8 PILGRIM'S LANE - HAMPSTEAD - LONDON NW3 1SL

PROPOSED SECTION B-B

999-AP3-12

Date October 2011 Scale 1:50 @ A1 This drawing is copyright

Revisions