


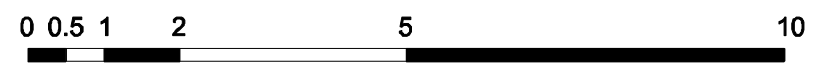

- MATERIALS:**
- 1 White render
  - 2 London Stock brick
  - 3 White painted softwood windows
  - 4 Slate tile
  - 5 Standing seam zinc cladding
  - 6 White painted coping stone
  - 7 Frameless glazing
  - 8 Black laquered mild steel balustrade
  - 9 Black wrought iron railings



<p><b>kingconroy</b>architects</p> <p>ARCHITECTURE URBAN DESIGN PLANNING INTERIORS</p> <p>city temple holborn viaduct london EC1A 2DE</p> <p>t: +44 (0) 20 3151 5145 w: www.kingconroy.com</p>	<p>client : MR R. BJLANI</p> <p>38 Chalcot Road London NW1 8LP</p>	<p>consultant 1 : SAVILLS</p> <p>33 Margaret Street London W1G 0JD</p>	<p>consultant 2 : -</p>	<p>key plan :</p>	<p>revisions / notes : A: Railings to roof terrace revised 22.10.14</p>	<p>PROJECT TITLE : 38 CHALCOT ROAD</p> <p>ADDRESS : 38 CHALCOT ROAD, LONDON, NW1 8LP</p> <p>DRAWING TITLE : PROPOSED WEST ELEVATION</p> <p>SCALE : 1:100</p> <p>DATE : 05.08.14</p> <p>DRAWN : AN</p> <p>CHECKED : JK</p> <p>STATUS : PLANNING</p>	<p>drawing number :</p> <p>14020   PL20   202 A</p> <p>project reference drawing series series number</p>	<p>revision :</p> <p>A3 SHEET</p>
--	--	--	-----------------------------	-------------------	---	--	---	-----------------------------------