


1 FRONT ELEVATION

--- OUTLINE OF EXISTING BUILDING

NOTES:
 ALL RIGHTS DESCRIBED IN CHAPTER IV OF THE COPYRIGHT AND PATENTS ACT 1988 HAVE BEEN GENERALLY ASSERTED
 REPORT ANY DRAWING INCONSISTENCIES TO THE ARCHITECT
 DO NOT SCALE - ALL DIMENSIONS TO BE CHECKED ON SITE

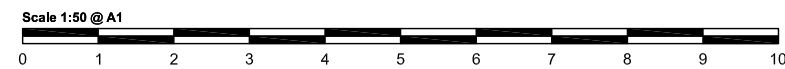

REVISIONS:
 / 08.02.13 Issued for Pre-Planning
 A 19.04.13 Issued for Information
 B 23.04.13 LHS pulled away from neighbour
 C 25.04.13 Issued for Planning, various alterations
 D 12.08.14 Issued for Minor Material Amendments Application
 E 20.10.14 Rooflights moved, divisions added

RODIĆ DAVIDSON ARCHITECTS is the trading name of bdaAr ltd

Client MR RAFID HANNA		Project 23 MIDDLEFIELD, NW8 6ND		RODIĆ DAVIDSON ARCHITECTS
Scale 1:50 @ A1 / 1:100 @ A3		Drawn by WA		
Project No. RD/0801		Date AUGUST 2014		Ground Floor South Staple Inn Buildings London WC1V 7PZ t: +44 (0)207 043 3551 f: +44 (0)207 043 3552 www.rodicdavidson.co.uk
Checked by ID		Drawing No. 0801 - PL.010		