

QTY.	NAME	COMMON NAME	NO1
TREES			
1	Acer negundo	Box elder	
2	Betula pendula	Birch tree	
3	Betula pendula 'Dalecarlica'	Swedish Birch tree	
1	Fagus sylvatica	Common beech	
1	Prunus padus	Bird cherry	
2	Sorbus intermedia	Swedish Whitebeam	
HEDGING			
63	Buxus sempervirens arborescens	Common Box	
51	Griselinia littoralis	New Zealand broadleaf	
70	Griselinia littoralis 'Variegata'	New Zealand broadleaf 'Variegata'	
12	Phyllostachya nigr	Black bamboo	
26	Prunus lusitana	Portuguese laurel	
20	Viburnum opulus 'Aureum'	Guelder rose 'Aureum'	
SHRUBS			
10	Calluna vulgaris 'Aurea'		
25	Erica carnea 'Snow Queen'		
2	Euonymus japonicus 'Microphyllus'	Spindle 'Microphyllus' Abovanegetus	
8	Nandina domestica 'Fire Power'	Heavenly bamboo 'Fire Power'	
2	Pieris japonica 'Variegata'	Pieris 'Variegata'	
PERENNIALS			
8	Allium giganteum 'Alba'	Giant onion Alba	
3	Allium schoenoprasum 'Black Isle Blue'	Chives 'Black Isle Blue'	
15	Bergenia 'Silverlight'	Elephant's Ears 'Silverlight'	
24	Erigeron karunkianus	Mexican Fleabane	
12	Geranium carkei Kashmir 'White'	Geranium Kashmir White	
10	Hosta 'Crispa'	Crinkled plantain lily	
16	Lavandula angustifolia 'Hiccup'	English lavender 'Hiccup'	
8	Vinca minor 'Alba'	Small white periwinkle	
GRASSES			
11	Deschampsia cespitosa	Tufted hair grass	
9	Koeleria glauca	Grey-blue koeleria	
6	Miscanthus sinensis 'Variegatus'	Eulalia 'Variegata'	
13	Pennisetum orientale	Oriental fountain grass	
7	Phormium tenax	New Zealand flax	
FERNS			
3	Asplenium scolopendrium	Harta tongue fern	
12	Dryopteris filix-mas	Male fern	
BULBS			
25	Galanthus nivalis	Common snowdrop	
25	Hyacinthoides non-scripta	Bluebell	


CARTWRIGHT GARDENS

SHRUBS

- Abutilon pictum
- Anemone x hybrida
- Anthurium andraeanum
- Begonia rex
- Cortaderia selloana
- Crococoma x crocosmiflora
- Deutzia gracilis
- Lathyrus odoratus
- Rosa 'La France'
- Rosa wichuriana
- Senecio x hybridus
- Stephanotis floribunda
- Weigela florida


BSB 100%: Bees and Butterfly Wildflowers by BostonSeeds

%	Species Name	Common Name
5	Achillea millefolium	Yarrow
2	Anthyllus vulneraria	Vetch, Kidney
7	Artemisia dracunculoides	Goatsbeard
7	Borago officinalis	Bohage
6	Centaurea cyanus	Cornflower
6	Centaurea nigra	Knawweed, Common
5	Centaurea scabiosa	Knawweed, Greater
3	Digitalis purpurea	Foamflower
1	Dipsacus fulciformis	Tassel
2	Echium vulgare	Viper's Bugloss
1	Eupatorium cannabinum	Agrimony, Hemp
1	Geranium pratense	Meadow Crane-bit
8	Helianthus grandiflorus	Dwarf Sunflower
7	Knautia arvensis	Scabious, Field
5	Leucanthemum vulgare	Oxeye Daisy
2	Lotus corniculatus	Bird's Foot Trefoil
2	Lychnis flos-cuculi	Ragged Robin
1	Lythrum salicaria	Purple Loosetire
5	Maria meschatica	Black Willow
7	Orophysalis scolymifolia	Saffron
1	Organum vulgare	Marjoram
5	Papaver rhoeas	Poppy, Field
4	Salvia verbenaca	Wild Clary
3	Scabiosa columbaria	Scabious, Small
3	Tribolium pratense	Clover, Red
1	Tribolium repens	Clover, White

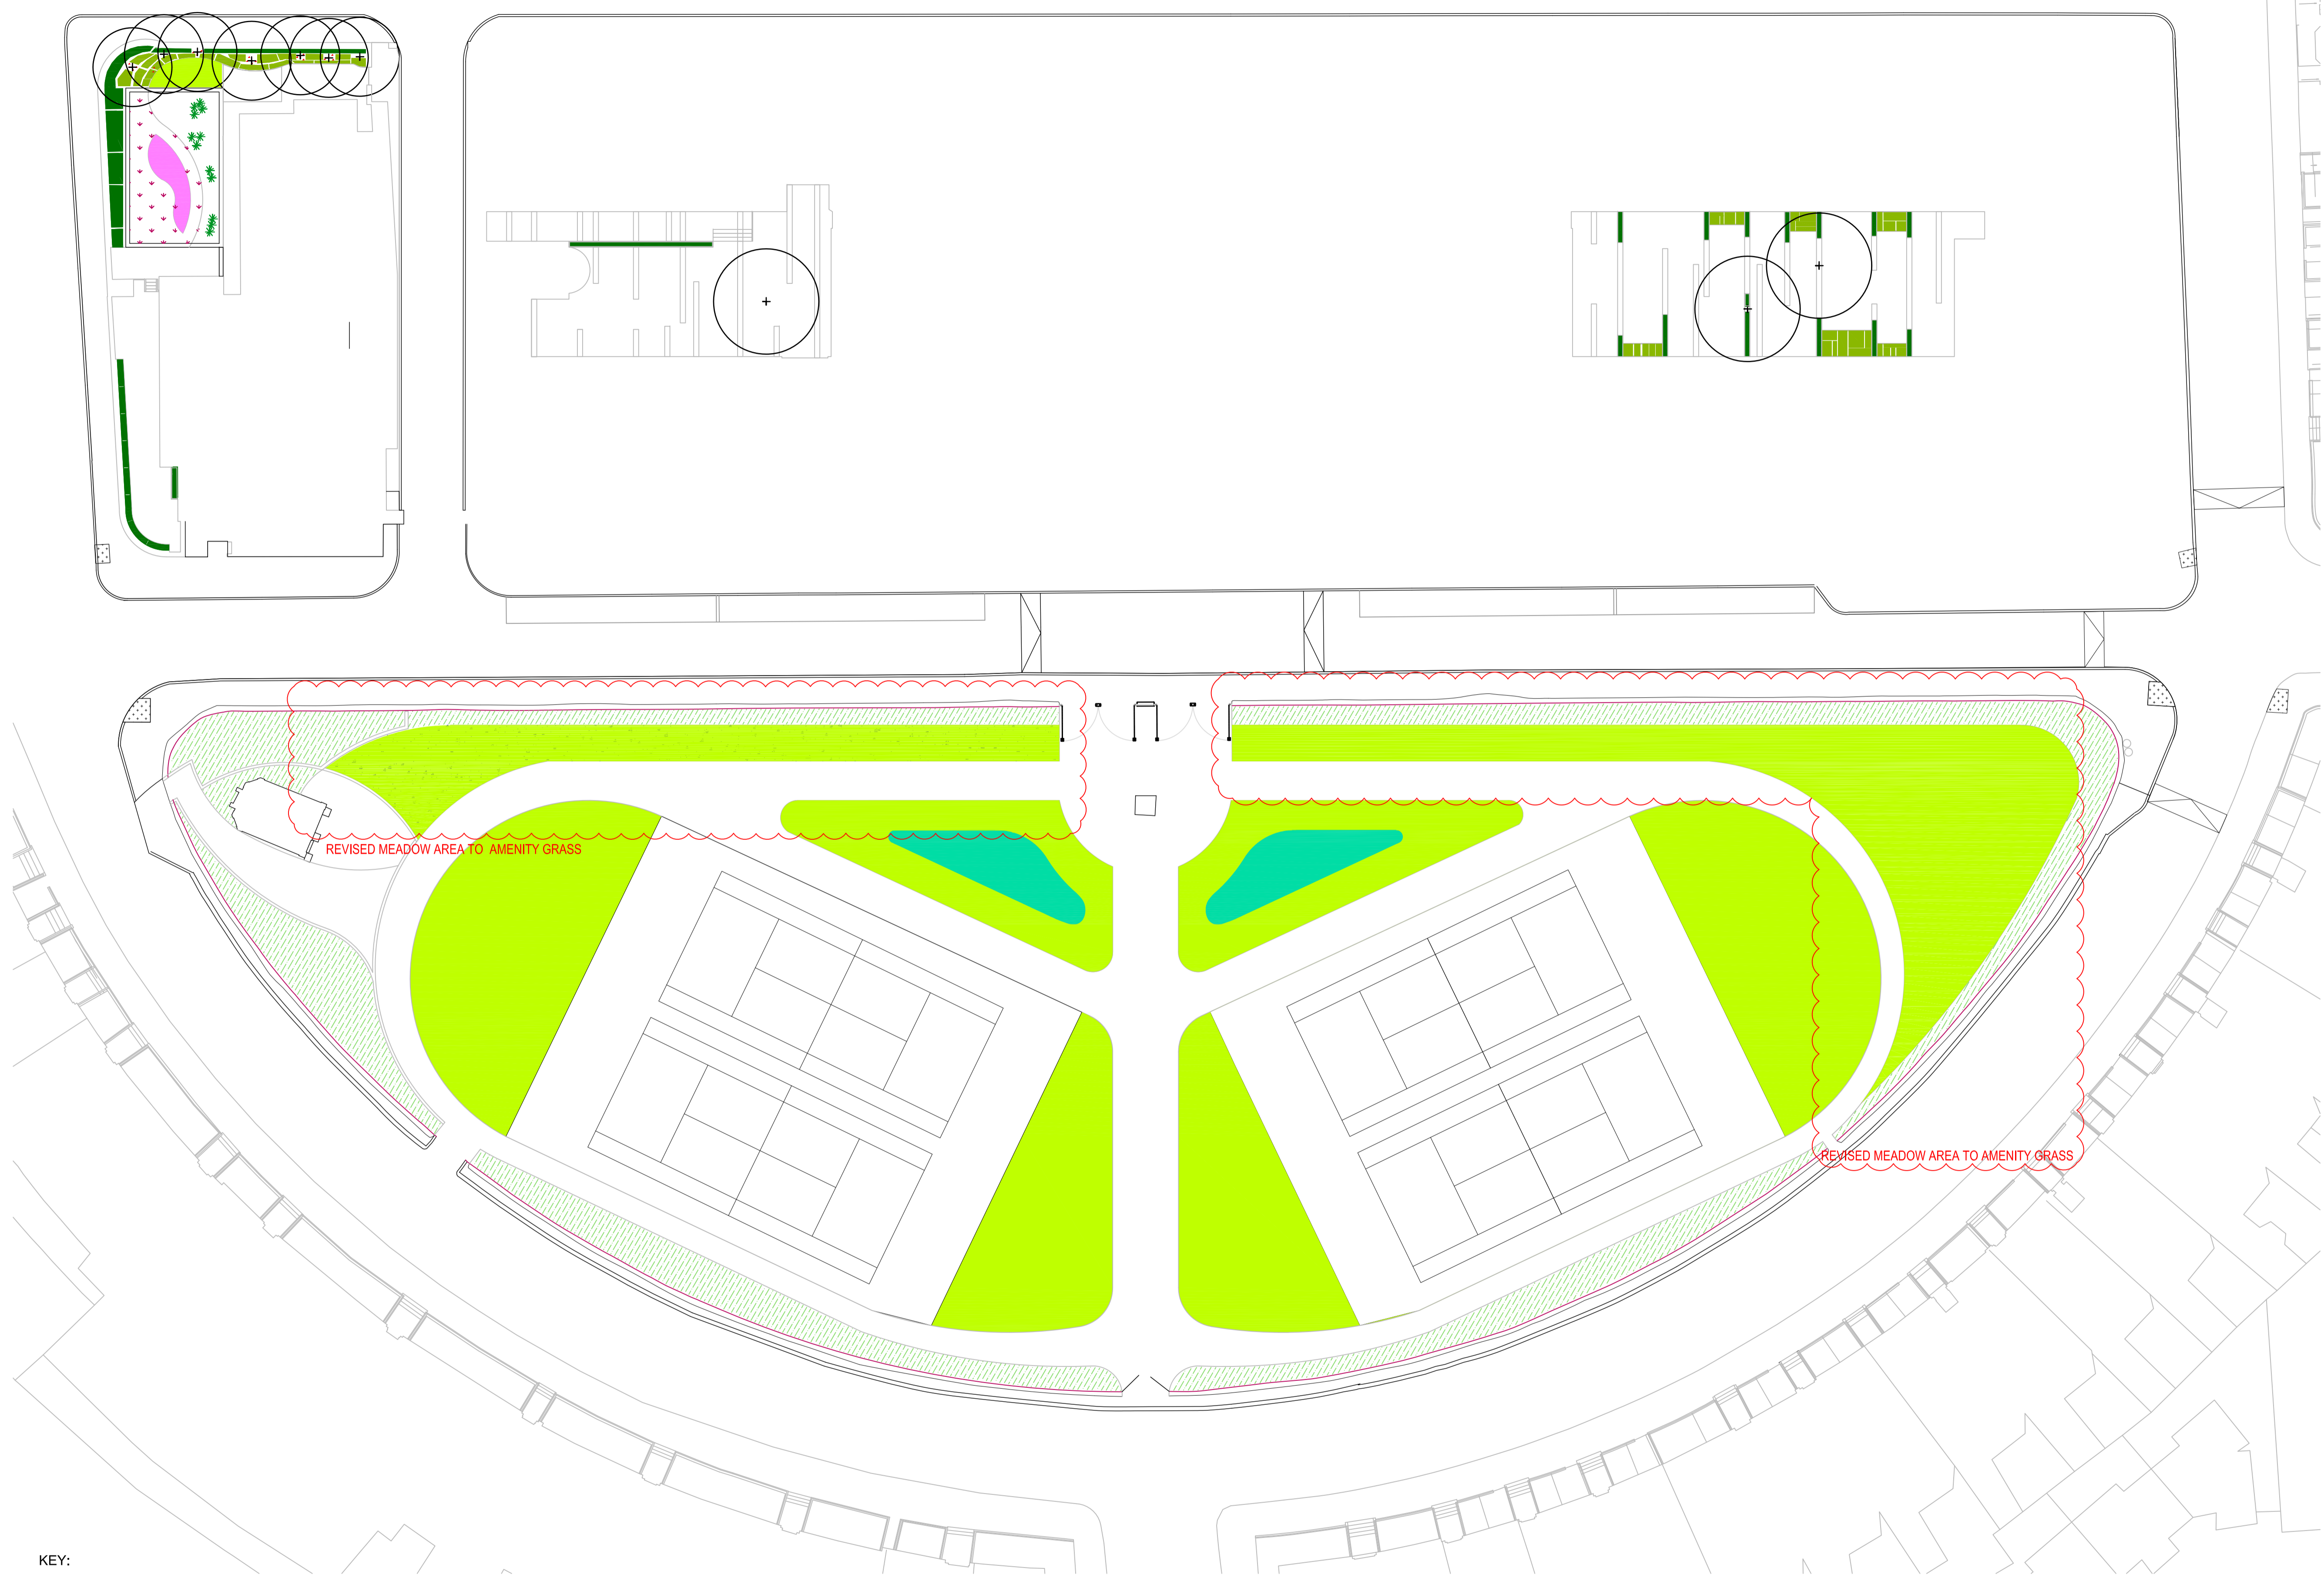

KEY:

- Trees proposed
- The Cartwright Gardens Shrub Planting
- Amenity Grass
- Sedum Roof Planting
- Hedge planting
- The Cartwright Gardens Planting Beds
- Bulbs
- Semi Intensive Roof Planting
- Courtyard and The Hughes Parry Garden Shrub Planting
- Wildflower Meadow
- Architectural Roof Planting

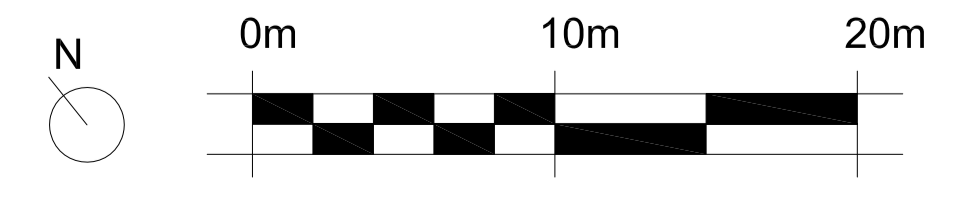

C 02.09.2014 AC Updated as marked
 B 11.02.2014 AC Updated as marked
 A 05.11.2013 AS Courtyard trees location updated
 Rev Date By Note
 Courtyard shrubs design updated

University Partnership Programme
 Garden Halls, Bloomsbury, London

Trees & Planting Plan

Planning
 1488-MW-T501 Scale 1:250 @ A1
 Drawn AS Date 30.09.2013 Checked GM

MACFARLANE WILDER
 URBAN & ENVIRONMENTAL LAND PLANNING

64 Great Suffolk St London SE1 0EL T: 020 7960 2540 F: 020 7960 2541
 E: info@macfarlane-wilder.com W: www.macfarlane-wilder.com