


REAR ELEVATION

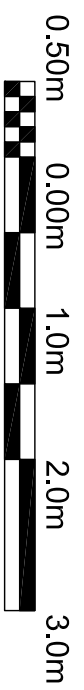

PROJECT ADDRESS: 158 REGENTS PARK ROAD		EXISTING REAR ELEVATION		DATE: OCTOBER 2014	
CLIENT NAME: -		DRAWING NO: 2158(PLA)201	DWG FILE: 2158(PLA)100-300	-	
PROJECT STAGE: PLANNING		DRAWN: TK			
VERSION:	SCALE: 1:50	SIZE: A3			