


**FRONT ELEVATION**

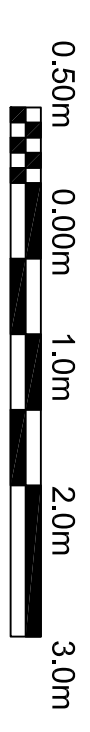

2 magdalen mews  
back of 164 finchley road  
london  
NW3 5HB  
tel: +44 (0)207 794 1625 fax: +44 (0) 207 794 0296  
info@as-studio.co.uk

PROJECT ADDRESS:  
158 REGENTS PARK ROAD  
CLIENT NAME:  
-

PROPOSED FRONT ELEVATION  
DRAWING NO: 2158(PLA)210  
PROJECT STAGE: PLANNING  
VERSION:

DWG FILE: 2158(PLA)100-300  
DRAWN: TK  
SCALE: 1:50

SIZE: A3  
DATE: OCTOBER 2014