




Do not scale from drawing. Work from figured dimensions only. In event of discrepancy contact architect for clarification before proceeding. All dimensions in millimeters. IF IN DOUBT - ASK

Drg no: Project Flat 2, 28 Belsize Park Gardens, London NW3 4LH

Title: Existing rear elevation

Scale: 1:50 FS @ A3 Date: November 2014

ALASTAIR HOWE ARCHITECT
 www.alastairhowe.co.uk
 T. 0 1 2 7 9 4 3 9 6 4 0

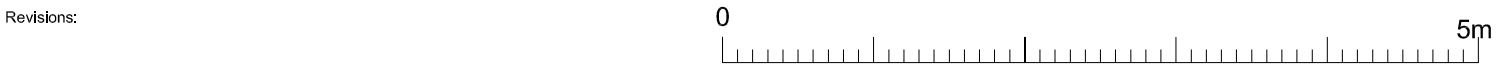

A-02