

276 Kentish Town Road

272 Kentish Town Road


The architectural drawing shows the front elevation of a building. At the top center is a small, square, decorative element. Below it is a horizontal line. The main facade consists of a central entrance and two windows on each side. The entrance is a small porch with a pediment supported by columns. The windows are double-hung with decorative lintels. The drawing is a line art illustration.

Do not scale from this drawing.
Use only figured dimensions.
All dimensions to be checked on site.
Any errors or omissions must be reported to the architect.

0 500 5000 10000

100 1000

Do not scale from this drawing.
Use only figured dimensions.
All dimensions to be checked on site.
Any errors or omissions must be
reported to the architect.

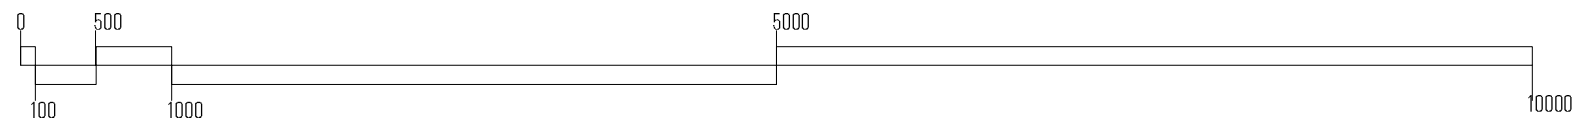

	demolition
	existing
	party wall dividing line
	proposed
	fittings




X		XXXX		XX		XX	
REV		NOTE				DATE	
BY							
CLIENT		Archie Sherman Admin Ltd					
PROJECT		274a Kentish Town Road					
TITLE		Proposed Front Elevation					
PROJECT NO 1450		DRAWING NO (L-4) 300.3		SCALE 1:50 @ A3		DATE Nov. 14'	
				STATUS Planning		DRAWN VP	
						CHECKED CT	
HOGARTH ARCHITECTS LTD							

180 Davies Road, London SW6 7HL T: 020 7381 3405 F: 020 7385 9502 E: info@hogartharchitects.co.uk www.hogartharchitects.co.uk



PROPOSED REAR ELEVATION

Do not scale from this drawing.
Use only figured dimensions.
All dimensions to be checked on site.
Any errors or omissions must be reported to the architect.

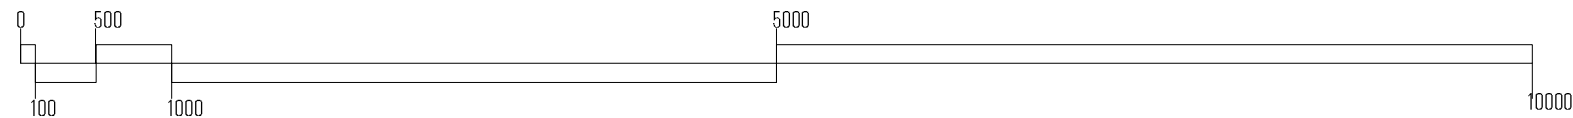

KEY	
	demolition
	existing
	party wall dividing line
	proposed
	fittings



X		XXXX				XXXX.XX		XX							
REV		NOTE					DATE		BY						
CLIENT		Archie Sherman Admin Ltd					hogarth architects								
PROJECT		274a Kentish Town Road													
TITLE		Proposed Rear Elevation													
PROJECT NO 1450		DRAWING NO L(4) 301.3		SCALE 1:50 @ A3		DATE Nov.14'		STATUS Planning		DRAWN VP		CHECKED CT		HOGARTH ARCHITECTS LTD	
180 Davies Place, London SW6 7PU T: 020 7301 3403 F: 020 7305 3502 E: info@hogartharchitects.co.uk www.hogartharchitects.co.uk															