


**PROPOSED SECOND FLOOR PLAN**

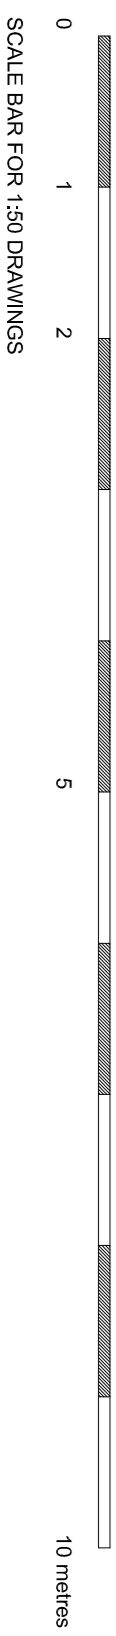

DWG STATUS  
**FOR PLANNING**

PROJECT  
**93 HIGHGATE  
WEST HILL**

DWG TITLE  
**PROPOSED SF PLAN**

DWG NO. **93HWH\_P102B**  
DATE **JUNE 2014**  
SCALE **1:50**