


01 Site Plan - Proposed  
 scale: 1:150 14\_09

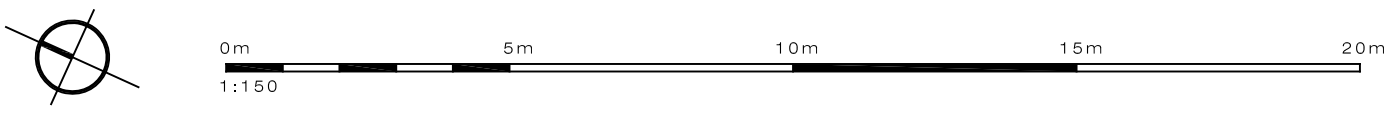

**PLEASE NOTE:**

- All dimensions to be checked on site before fabrication.
- Contractor to refer to engineers drawings before proceeding with works.
- All drawings and designs are covered by design right (intellectual property), and may not be distributed, copied or issue without written permission of the architect.
- All design concepts are the sole property of the architect and no adaptations, reproductions or copies may be made without written permission of the architect.
- These drawings are subject to any variation required or recommendation by any statutory authority, or for the better carrying out of the works.
- Samples to be provided by contractor for the architect approval.
- All finishes to architect satisfaction.
- All drawings to be approved by the architect before construction.

**ADDITIONAL NOTES:**

Rev	Issued for	Date	By	Issued	Rev	Issued for	Date	By	Issued

Client	PRIVATE CLIENT
Project	44 Queens Grove
Title	Proposed Site Plan
Architect	15, Eldon Grove, London NW3 5PT Tel: +44 (0) 20 7 435 7105 architects@schneiderdesigners.co.uk www.schneiderdesigners.co.uk

Status	Planning Application
Scale	1:150 @ A3
Drawn	JL
Issued	JL
Date	24-Dec-14
Drawing No	APL-101
Project No	14_09
Revision	00