


01 Rear Elevation
scale: 1:100 14_09

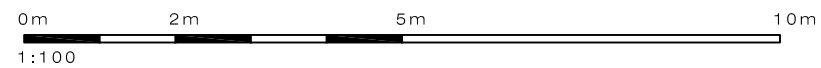

PLEASE NOTE:

- All dimensions to be checked on site before fabrication.
- Contractor to refer to engineers drawings before proceeding with works.
- All drawings and designs are covered by design right (intellectual property), and may not be distributed, copied or issue without written permission of the architect.
- All design concepts are the sole property of the architect and no adaptations, reproductions or copies may be made without written permission of the architect.
- These drawings are subject to any variation required or recommendation by any statutory authority, or for the better carrying out of the works.
- Samples to be provided by contractor for the architect approval.
- All finishes to architect satisfaction.
- All drawings to be approved by the architect before construction.

ADDITIONAL NOTES:

| Rev | Issued for | Date | By | Issued | Rev | Issued for | Date | By | Issued |
|-----|------------|------|----|--------|-----|------------|------|----|--------|
| | | | | | | | | | |
| | | | | | | | | | |
| | | | | | | | | | |
| | | | | | | | | | |
| | | | | | | | | | |

| | |
|-----------|---|
| Client | PRIVATE CLIENT |
| Architect | 15, Elton Grove, London NW3 5PT Tel: +44 (0) 20 7 435 7105 architect@schneiderdesigners.co.uk www.schneiderdesigners.co.uk |

| | |
|---------|-------------------------|
| Project | 44 Queens Grove |
| Title | Proposed Rear Elevation |

| | |
|------------|----------------------|
| Status | Planning Application |
| Scale | 1:100 @ A3 |
| Drawn | JL |
| Issued | JL |
| Date | 24-Dec-14 |
| Drawing No | APL-201 |
| Project No | 14_09 |
| Revision | 00 |