


FRONT ELEVATION

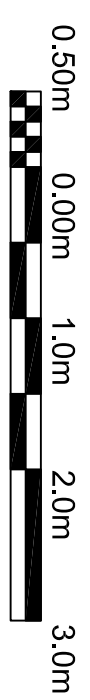

2 magdalen mews
back of 164 finchley road
london
NW3 5HB
tel: +44 (0)207 794 1625 fax: +44 (0) 207 794 0296
info@as-studio.co.uk

PROJECT ADDRESS: 158 REGENTS PARK ROAD		PROPOSED FRONT ELEVATION		A
CLIENT NAME: -		DRAWING NO: 2158(PLA)210	DWG FILE: 2158(PLA)100-300	
		PROJECT STAGE: PLANNING	DRAWN: TK	
VERSION:		SCALE: 1:50	SIZE: A3	
		DATE: OCTOBER 2014		