
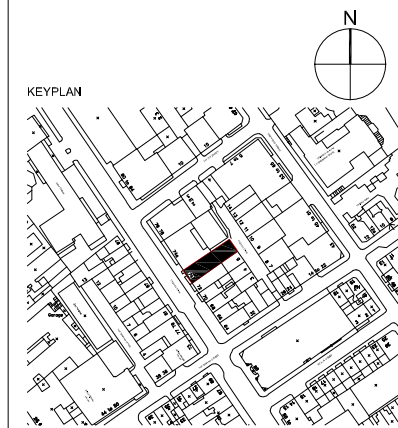


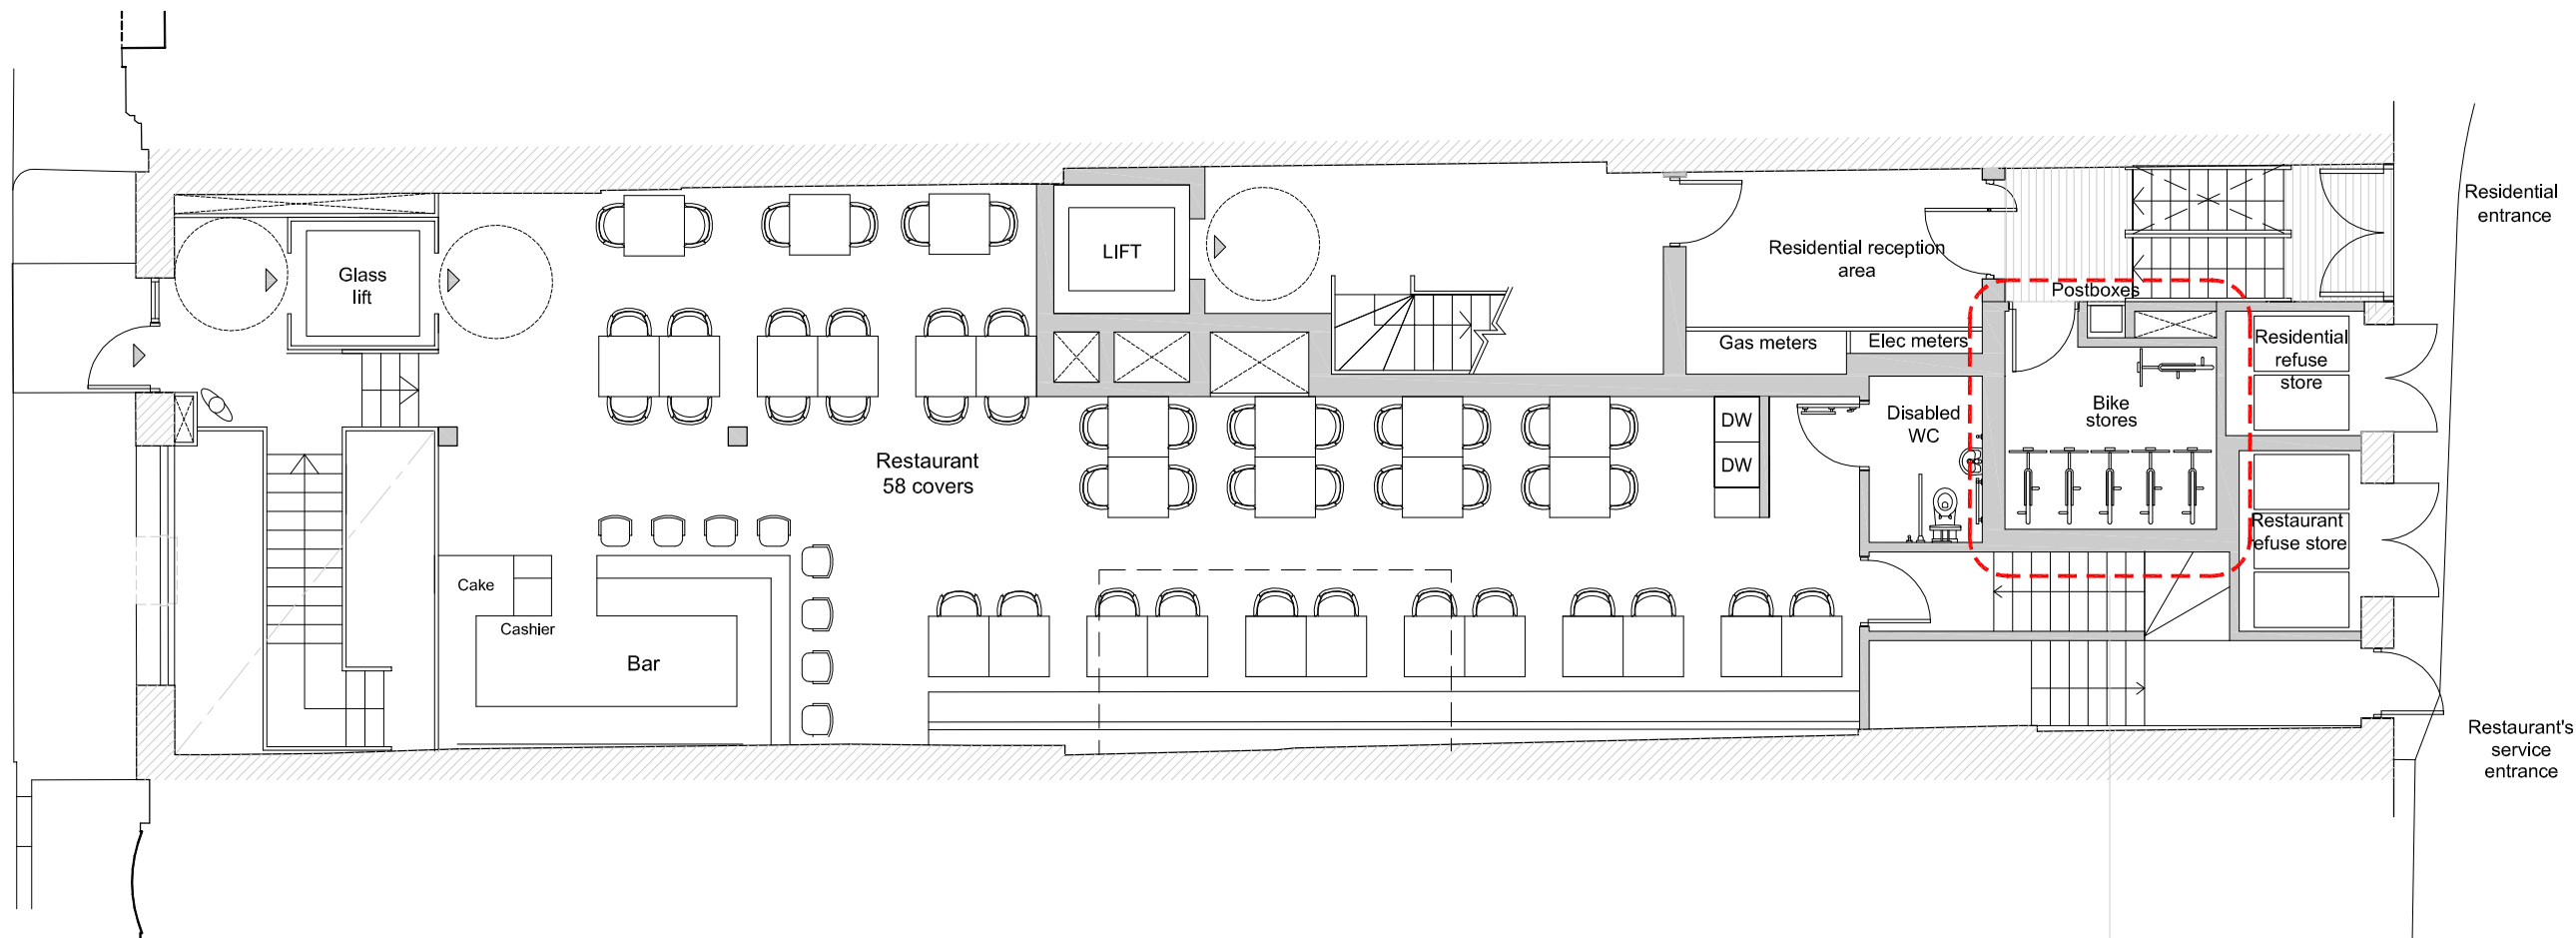

Vertical bike rack Cycle Hoop

Specification

- Powder coated black
- Includes fixings
- Design protected by the European Community Design Registration – Reg. No. 002427674–0013
- Made in Britain

Dimensions:

- 8mm (0.4 inches) Rod
- Height 330mm (13 inches)
- Width 90mm (3.6 inches)
- Depth 580 mm (22.9 inches)

Cyclehoop
20 Broadwick Street
London
W1F 8HT
United Kingdom
Tel: +44 (0) 20 8699 1338
Fax: +44 (0) 20 8291 6493
Email: info@cyclehoop.com
www.cyclehoop.com

1	For Planning Condition Discharge	14.11.25	TB	GW
-	For Discussion	14.11.17	JS	GW

PLANNING				
Do not scale from this drawing. Check all dimensions and areas on site				

darling
associates

Greencourt House 15 Francis Street London SW1P 1DT
t: 020 7630 0500 f: 020 7630 8059 e: mail@darlingassociates.net

Project:

- 74 Charlotte Street
- London W1

Title:

- Ground Floor Plan Bicycle Storage
-

Project No:	Drawing No:	Revision:
• 14069	• (PL)05	• 1

Scale:	1:50 @ A1	1:100 @ A3	CAD File No: (PL)05
Date: 2014.11.17	Drawn: JS	Issue: GW	

The design is the copyright of darling associates limited