


JWA Architects Limited
Robert Tresham House,
Clipston, Market Harborough,
Leicestershire LE16 9RZ
T +44 (0) 1858 525343
F +44 (0) 1858 525527
E office@jwa-architects.co.uk
W www.jwa-architects.co.uk

Client: AS WATSON

Project: 3 STORE
135 CAMDEN HIGH STREET
LONDON, NW1 7JR

Drawing: SITE PLAN

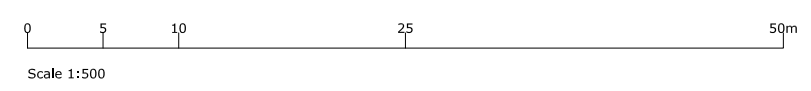

Purpose: Date: 08.10.13
Scale: 1:500 @ A3 Drawn: BC
Dwg. No: H8244/102 Revision: