




- MATERIALS:**
- 1 White render
 - 2 London Stock brick
 - 3 White painted softwood windows
 - 4 Slate tile
 - 5 Clay chimney pot
 - 6 White render cornice detail
 - 7 White render window surround

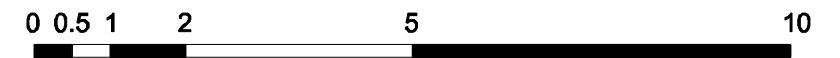

kingconroyarchitects
 ARCHITECTURE URBAN DESIGN PLANNING INTERIORS
 city temple holborn viaduct london EC1A 2DE
 t: +44 (0) 20 3151 5145 w: www.kingconroy.com

client :
G & K BULLANI
 30 St. Mark's Crescent
 London
 NW1 7TU

consultant 1 :
CROFT STRUCTURAL ENGINEERS
 Clock House Mews
 Rise of 60 Saxon Road
 London
 SE26 6EH

consultant 2 :
RSK ENVIRONMENT LTD
 18 Frogmore Road
 Hemel Hempstead
 HP3 9RT

revisions / notes :
 - : Revision notes 00.00.13

PROJECT TITLE : REMODELLING OF PROPERTY
 ADDRESS : 30 ST. MARK'S CRESCENT, LONDON, NW1 7TU
 DRAWING TITLE : EXISTING FRONT ELEVATION
 SCALE : 1:100
 DATE : 17.07.13
 DRAWN : AN
 CHECKED : JK
 STATUS : PLANNING

drawing number :
14060 | PL00 | 200 -
 project reference drawing series series number

revision :
 A3 SHEET