


Lower Ground Floor Plan

Scale 1:50

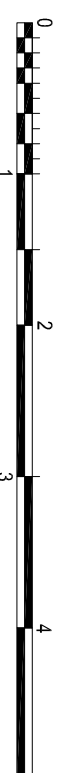

01	06.01.2015	PN	submitting the new extension
Revision	Date	Made by / Amendments	

Stephen and Sara Daly

5 Edis Street
London NW1

Lower Ground Floor
Proposed Plan

Date	06 Jan 2015	Drawn by	PN	Checked	CHC
Scales	1:50 @ A3	Job No.	14139	Drawing No.	06
				Revision	01

Ecoss Maclean Ltd
Engineering - materials, energy, structure
8A Chamberlain Street - London NW1 8XG - Tel: 020 7722 7525 - Fax: 020 7722 9711
www.ecossmaclean.co.uk - office@ecossmaclean.co.uk

Y:\Ecossmaclean Jobs 2014\14139 Edis St SW\dwg\proposed floor plan.dwg