


NOTES

1. ALL DRAWINGS AND SPECIFICATIONS APPROVED BY THE ARCHITECT AND MUST NOT BE USED FOR CONSTRUCTION WITHOUT THE ARCHITECT'S WRITTEN CONSENT. ALL DIMENSIONS TO BE CHECKED ON SITE BY GENERAL CONTRACTOR AND ANY DISCREPANCIES REPORTED TO ARCHITECT IMMEDIATELY.

2. ALL WORKS TO BE IN ACCORDANCE WITH LOCAL AUTHORITY REGULATIONS AND REQUIREMENTS. APPROVED TO BE USED FOR CONSTRUCTION AND FINISHES DRAWINGS.

LEGEND

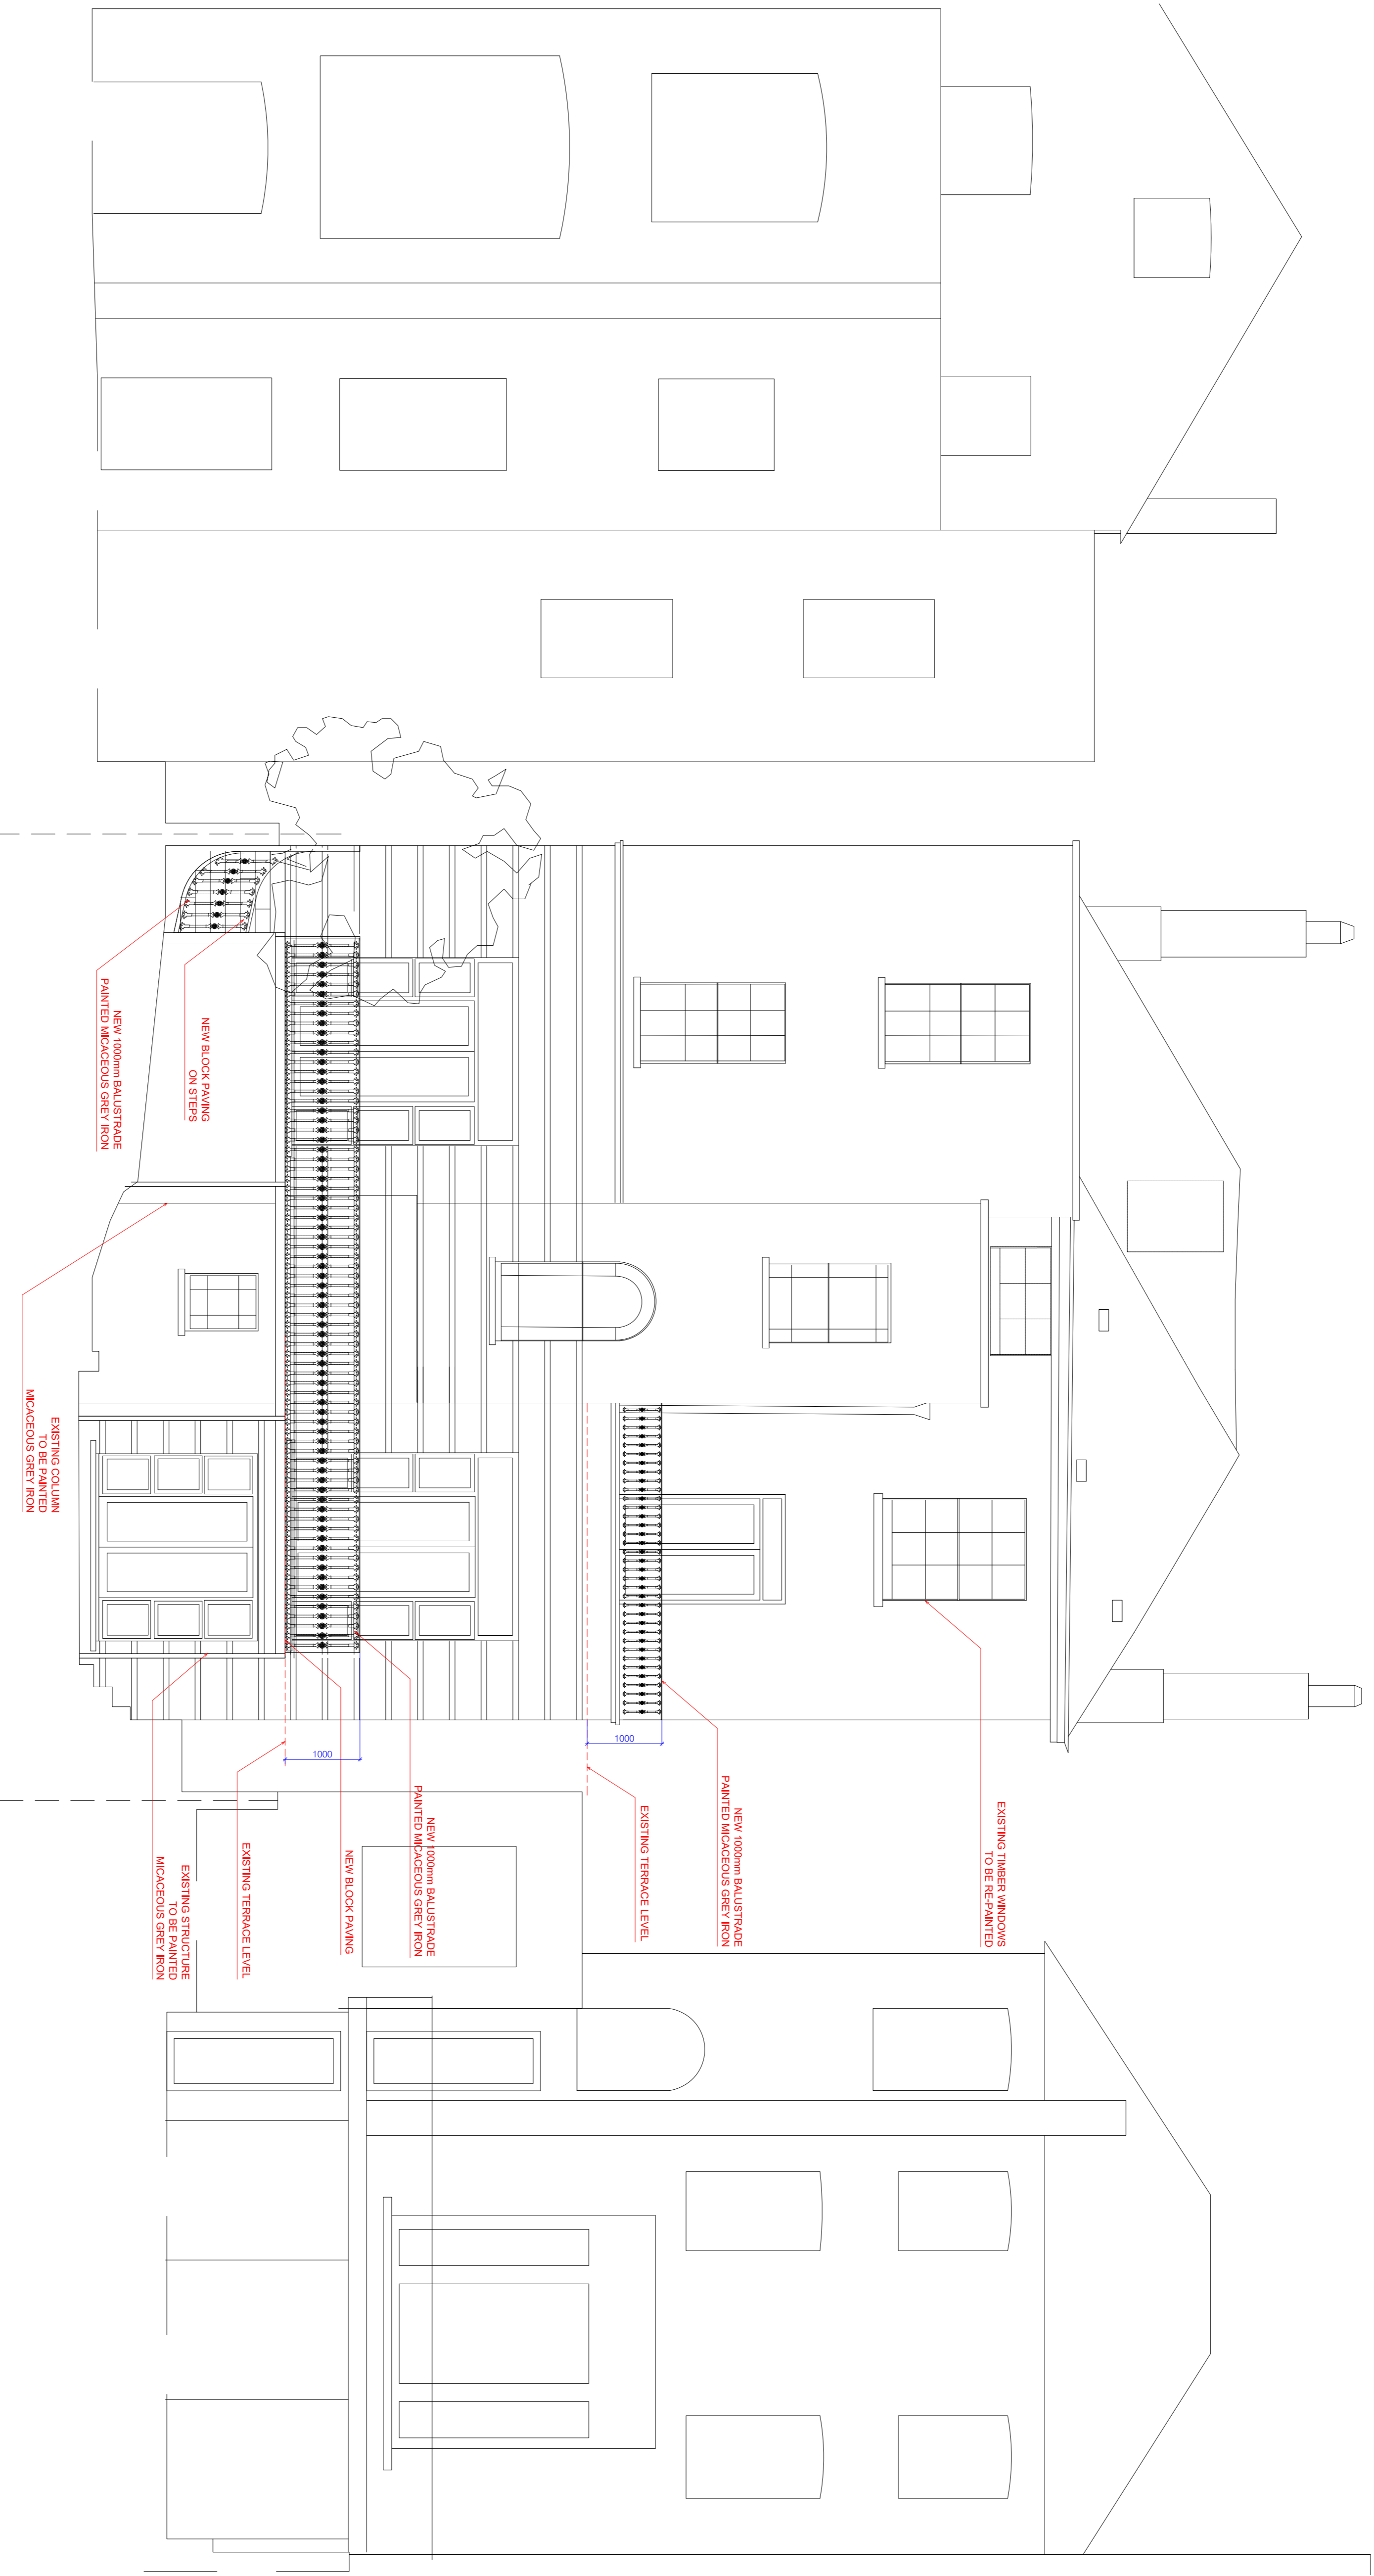

58 REGENT'S PARK ROAD

01 PROPOSED REAR ELEVATION
scale 1:50@A1 - 1:100@A3

PLANNING APPLICATION

NO. / A. / B. / C. / D. / E. / F. / G. / H. / I. / J. / K. / L. / M. / N. / O. / P. / Q. / R. / S. / T. / U. / V. / W. / X. / Y. / Z. / AA. / AB. / AC. / AD. / AE. / AF. / AG. / AH. / AI. / AJ. / AK. / AL. / AM. / AN. / AO. / AP. / AQ. / AR. / AS. / AT. / AU. / AV. / AW. / AX. / AY. / AZ. / BA. / BB. / BC. / BD. / BE. / BF. / BG. / BH. / BI. / BJ. / BK. / BL. / BM. / BN. / BO. / BP. / BQ. / BR. / BS. / BT. / BU. / BV. / BW. / BX. / BY. / BZ. / CA. / CB. / CC. / CD. / CE. / CF. / CG. / CH. / CI. / CJ. / CK. / CL. / CM. / CN. / CO. / CP. / CQ. / CR. / CS. / CT. / CU. / CV. / CW. / CX. / CY. / CZ. / DA. / DB. / DC. / DD. / DE. / DF. / DG. / DH. / DI. / DJ. / DK. / DL. / DM. / DN. / DO. / DP. / DQ. / DR. / DS. / DT. / DU. / DV. / DW. / DX. / DY. / DZ. / EA. / EB. / EC. / ED. / EE. / EF. / EG. / EH. / EI. / EJ. / EK. / EL. / EM. / EN. / EO. / EP. / EQ. / ER. / ES. / ET. / EU. / EV. / EW. / EX. / EY. / EZ. / FA. / FB. / FC. / FD. / FE. / FF. / FG. / FH. / FI. / FJ. / FK. / FL. / FM. / FN. / FO. / FP. / FQ. / FR. / FS. / FT. / FU. / FV. / FW. / FX. / FY. / FZ. / GA. / GB. / GC. / GD. / GE. / GF. / GG. / GH. / GI. / GJ. / GK. / GL. / GM. / GN. / GO. / GP. / GQ. / GR. / GS. / GT. / GU. / GV. / GW. / GX. / GY. / GZ. / HA. / HB. / HC. / HD. / HE. / HF. / HG. / HH. / HI. / HJ. / HK. / HL. / HM. / HN. / HO. / HP. / HQ. / HR. / HS. / HT. / HU. / HV. / HW. / HX. / HY. / HZ. / IA. / IB. / IC. / ID. / IE. / IF. / IG. / IH. / II. / IJ. / IK. / IL. / IM. / IN. / IO. / IP. / IQ. / IR. / IS. / IT. / IU. / IV. / IW. / IX. / IY. / IZ. / JA. / JB. / JC. / JD. / JE. / JF. / JG. / JH. / JI. / JJ. / JK. / JL. / JM. / JN. / JO. / JP. / JQ. / JR. / JS. / JT. / JU. / JV. / JW. / JX. / JY. / JZ. / KA. / KB. / KC. / KD. / KE. / KF. / KG. / KH. / KI. / KJ. / KK. / KL. / KM. / KN. / KO. / KP. / KQ. / KR. / KS. / KT. / KU. / KV. / KW. / KX. / KY. / KZ. / LA. / LB. / LC. / LD. / LE. / LF. / LG. / LH. / LI. / LJ. / LK. / LL. / LM. / LN. / LO. / LP. / LQ. / LR. / LS. / LT. / LU. / LV. / LW. / LX. / LY. / LZ. / MA. / MB. / MC. / MD. / ME. / MF. / MG. / MH. / MI. / MJ. / MK. / ML. / MM. / MN. / MO. / MP. / MQ. / MR. / MS. / MT. / MU. / MV. / MW. / MX. / MY. / MZ. / NA. / NB. / NC. / ND. / NE. / NF. / NG. / NH. / NI. / NJ. / NK. / NL. / NM. / NO. / NP. / NQ. / NR. / NS. / NT. / NU. / NV. / NW. / NX. / NY. / NZ. / OA. / OB. / OC. / OD. / OE. / OF. / OG. / OH. / OI. / OJ. / OK. / OL. / OM. / ON. / OO. / OP. / OQ. / OR. / OS. / OT. / OU. / OV. / OW. / OX. / OY. / OZ. / PA. / PB. / PC. / PD. / PE. / PF. / PG. / PH. / PI. / PJ. / PK. / PL. / PM. / PN. / PO. / PP. / PQ. / PR. / PS. / PT. / PU. / PV. / PW. / PX. / PY. / PZ. / QA. / QB. / QC. / QD. / QE. / QF. / QG. / QH. / QI. / QJ. / QK. / QL. / QM. / QN. / QO. / QP. / QQ. / QR. / QS. / QT. / QU. / QV. / QW. / QX. / QY. / QZ. / RA. / RB. / RC. / RD. / RE. / RF. / RG. / RH. / RI. / RJ. / RK. / RL. / RM. / RN. / RO. / RP. / RQ. / RR. / RS. / RT. / RU. / RV. / RW. / RX. / RY. / RZ. / SA. / SB. / SC. / SD. / SE. / SF. / SG. / SH. / SI. / SJ. / SK. / SL. / SM. / SN. / SO. / SP. / SQ. / SR. / SS. / ST. / SU. / SV. / SW. / SX. / SY. / SZ. / TA. / TB. / TC. / TD. / TE. / TF. / TG. / TH. / TI. / TJ. / TK. / TL. / TM. / TN. / TO. / TP. / TQ. / TR. / TS. / TT. / TU. / TV. / TW. / TX. / TY. / TZ. / UA. / UB. / UC. / UD. / UE. / UF. / UG. / UH. / UI. / UJ. / UK. / UL. / UM. / UN. / UO. / UP. / UQ. / UR. / US. / UT. / UY. / UZ. / VA. / VB. / VC. / VD. / VE. / VF. / VG. / VH. / VI. / VJ. / VK. / VL. / VM. / VN. / VO. / VP. / VQ. / VR. / VS. / VT. / VU. / VV. / VW. / VX. / VY. / VZ. / WA. / WB. / WC. / WD. / WE. / WF. / WG. / WH. / WI. / WJ. / WK. / WL. / WM. / WN. / WO. / WP. / WQ. / WR. / WS. / WT. / WU. / WV. / WW. / WX. / WY. / WZ. / XA. / XB. / XC. / XD. / XE. / XF. / XG. / XH. / XI. / XJ. / XK. / XL. / XM. / XN. / XO. / XP. / XQ. / XR. / XS. / XT. / XU. / XV. / XW. / XX. / XY. / XZ. / YA. / YB. / YC. / YD. / YE. / YF. / YG. / YH. / YI. / YJ. / YK. / YL. / YM. / YN. / YO. / YP. / YQ. / YR. / YS. / YT. / YU. / YV. / YW. / YX. / YZ. / ZA. / ZB. / ZC. / ZD. / ZE. / ZF. / ZG. / ZH. / ZI. / ZJ. / ZK. / ZL. / ZM. / ZN. / ZO. / ZP. / ZQ. / ZR. / ZS. / ZT. / ZU. / ZV. / ZW. / ZX. / ZY. / ZZ.

58 REGENT'S PARK ROAD
LONDON NW1

PROPOSED
REAR ELEVATION

SCALE DATE DRAWN BY
1:50@A1 05.02.15 FC
1:100@A3
DRAWING NUMBER REVISION
A.203.PR

GAD DESIGN

16 Bury Street
E1 1JL London
Tel: +44 (0) 20 7323 8380
Email: info@gad-design.com
Web: www.gad-design.com
+44 (0) 20 7323 8384