

c	Roofline & parapet amended	10/12/13
b	Gutters repositioned extg garage doors retained and relocated	16/10/13
a	Final scheme	12/06/13

No	revisions	date
----	-----------	------

- project title  
**1 Regent's Park Terrace  
 London NW1 7EE**

- drawing title  
**ancillary accommodation  
 proposed front elevations**

- client  
**Dr K. A. Miszkiel**


- scale  
 1 : 50 @ A3

date  
**20May:13**

**drwg no : 1107 - S13 - 20**

**miltiadou design associates ltd**  
 27 Wyatt Road, Highbury, London N5 2JU  
 t: +44(0)20 7704 0299 & (0)7873 314 733  
 e: msmda@btinternet.com

notes :  
 \* all dimensions must be checked on site  
 \* inform miltiadou design of any discrepancies prior to construction.  
 \* the drawing and any details therein remain the copyright of miltiadou design associates ltd

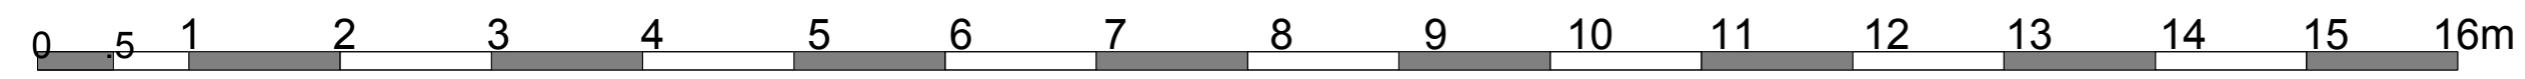

Scale 1: 50