


No 43
No 44
No 45

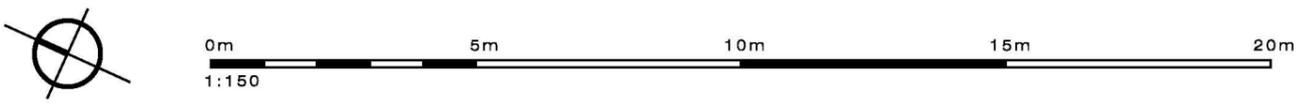

01 Site Plan - Proposed
scale: 1:150 14_09

PLEASE NOTE:

- All dimensions to be checked on site before fabrication.
- Contractor to refer to engineers drawings before proceeding with works.
- All drawings and designs are covered by design right (intellectual property), and may not be distributed, copied or issue without written permission of the architect.
- All design concepts are the sole property of the architect and no adaptations, reproductions or copies may be made without written permission of the architect.
- These drawings are subject to any variation required or recommendation by any statutory authority, or for the better carrying out of the works.
- Samples to be provided by contractor for the architect approval.
- All finishes to architect satisfaction.
- All drawings to be approved by the architect before construction.

ADDITIONAL NOTES:

Rev	Issued for	Date	By	Issued	Rev	Issued for	Date	By	Issued

Client	PRIVATE CLIENT
Architect	15 Eldon Grove, London NW3 5PT Tel: +44 (0) 20 7436 7105 enquiries@schneiderdesigns.co.uk www.schneiderdesigns.co.uk

Project	44 Queens Grove
Title	Proposed Site Plan

Status	Planning Application
Scale	1:150 @ A3
Drawn	JL
Issued	JL
Date	17-Feb-15
Drawing No	APL-101
Project No	14_09
Revision	01