


**Brosh Architects**

1 Burghley Ave  
Korehamwood  
7D6 2JL

T 0208 386 0555  
E info@brosharchitects.com  
W www.brosharchitects.com

PROJECT

FLAT 1  
2 GARDNOR ROAD  
LONDON  
NW3 1HA

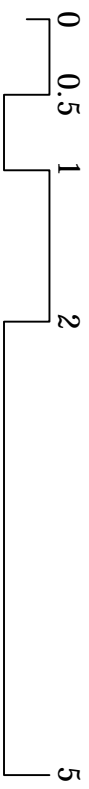

DRAWING

AS PROPOSED - REAR ELEVATION

DATE 12/12/2014

SCALE 1:50@A3

DRAWING NO

2GAR-301

REVISION

P4