


Site Plan - 1:200 @ A3

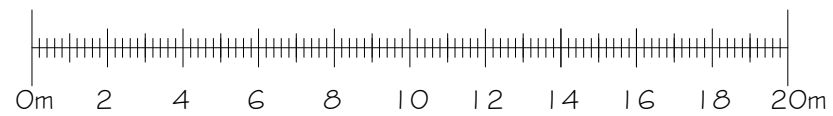

Site Location Plan - 1:1250 @ A3



Site Location & Site Plan
Scale 1:1250 & 1:200 @ A-3

Ref:1386/OS

Rev:

11A Southampton Road
London
NW5 4SJ

Client: Amadeus Leisure Ltd

Drawn by: SF
Date: 22nd February 2015

pod LLP
Unit 1.3
13 The Leathermarket
Weston Street
London SE1 3ER

Tel: 020 3142 5590
Mob: 07808 037 998
Email: simon@podpartnership.com
Web: www.podpartnership.com

