




Proposed Rear Elevation 1:100

Materials Legend

Walls: Facing Brickwork (tbc)

Walls: White Render (tbc)

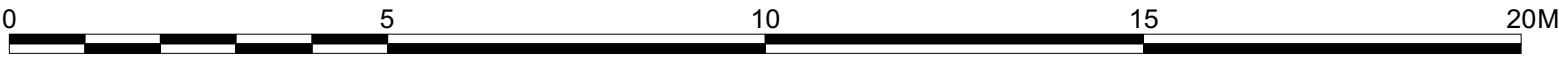

Scale 1:100

1 18/12/14 General Amendments after Comments by Planner

FOR PLANNING

Kyle Smart Associates
Chartered Architects & Building Consultants
The Barn, Butchers Wick, Sewell, Nr Dunstable, Beds LU6 1RP
tel 01582 690222 fax 01582 690333
email KyleSmart@KyleSmartAssociates.co.uk

Project: St Thomas More Church

Drawing: Proposed Rear Elevations

Scale:	as shown@A	Drg No	rev
Date:	Jul-14	13020 wd2.06	P1
drawn	SS	checked	CS