


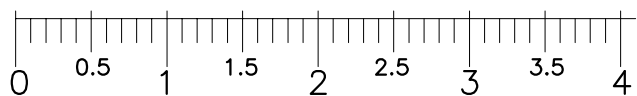

A3



Yiannis Pareas Chartered Architects
 82 Mill Lane
 London NW6 1NL
 Tel 020 7431 5022 fax 020 7435 6571

28 CHURCH ROW
 LONDON NW3 6UP

SCALE 1:50

FRONT ELEVATION
 AS EXISTING

DRAWING NO 508/7