


A3

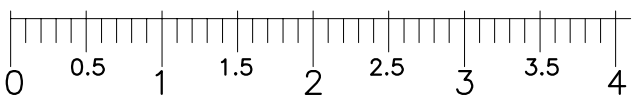

Yiannis Pareas Chartered Architects
82 Mill Lane
London NW6 1NL
Tel 020 7431 5022

28 CHURCH ROW
LONDON NW3 6UP

REAR ELEVATION
AS EXISTING

fax 020 7435 6571 SCALE 1:50

DRAWING NO 508/9