




A3

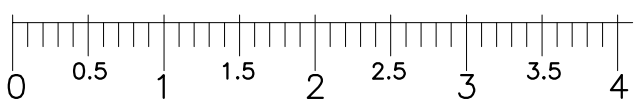

Yiannis Pareas Chartered Architects
82 Mill Lane
London NW6 1NL
Tel 020 7431 5022 fax 020 7435 6571

28 CHURCH ROW
LONDON NW3 6UP

SCALE 1:50

FRONT ELEVATION
AS PROPOSED

DRAWING NO 508/8