


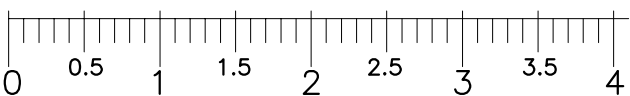

A3



Yiannis Pareas Chartered Architects  
 82 Mill Lane  
 London NW6 1NL  
 Tel 020 7431 5022 fax 020 7435 6571

28 CHURCH ROW  
 LONDON NW3 6UP

REAR ELEVATION  
 AS PROPOSED

SCALE 1:50

DRAWING NO 508/10