

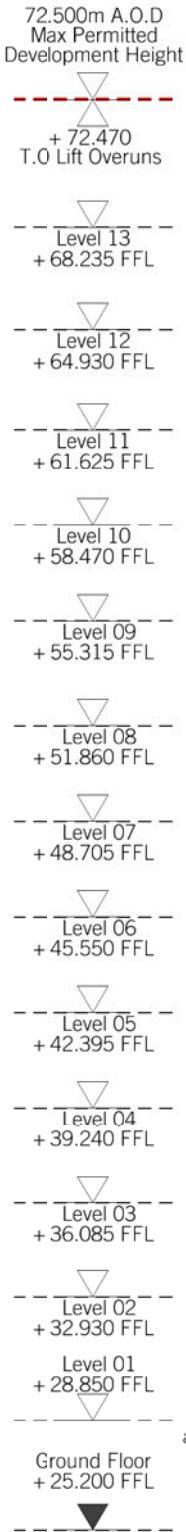


- Material Key
- 1. Grey/Red/Blue Coloured Brick - Pier
 - 2. Grey/Red/Blue Coloured Brick - Beam
 - 3. Grey/Red/Blue Coloured Brick - Panel
 - 4. Dark Grey Aluminum Framed Window / Door
 - 5. Metal Balustrade/Bronze Coloured Metal Handrail
 - 6. Glass Infill Balustrade/Bronze Handrail
 - 7. PPC Aluminum Edging to Balcony Structure
 - 8. Retractable Fabric Awning - Grey
 - 9. Brise Soleil - PPC Aluminum
 - 10. Indicative Planted Screen
 - 11. Anodised Aluminum Louvre Panel - Bronze
 - 12. Anodised Aluminum Door - Bronze
 - 13. Steel Portal Frame Enclosure To Fencing
 - 14. Opening Within Facade
 - 15. White Reconstituted Stone Panel
 - 16. Aluminum Curtain-Wall Glazing
 - 17. Dark Grey PPC Security Shutter
 - 18. White Reconstituted StoneTextured Panel
 - 19. Textured Grey/Brown/Blue Brick Panel
 - 20. Anodised Aluminum Metal Panel - Bronze
 - 21. Opaque Glass Panel
 - 22. Lift Overrun
 - 23. Permeable Fence Enclosure
 - 24. White Reconstituted Stone Column
 - 25. Glazed Roof light
 - 26. Timber Louvred Panel

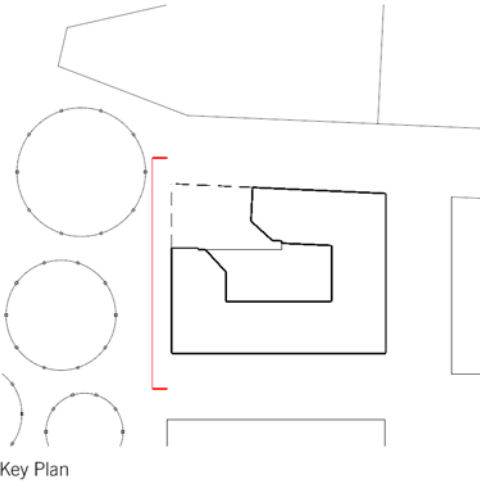

Note: Playground design
and boundary treatment
are illustrative and shown
for information only

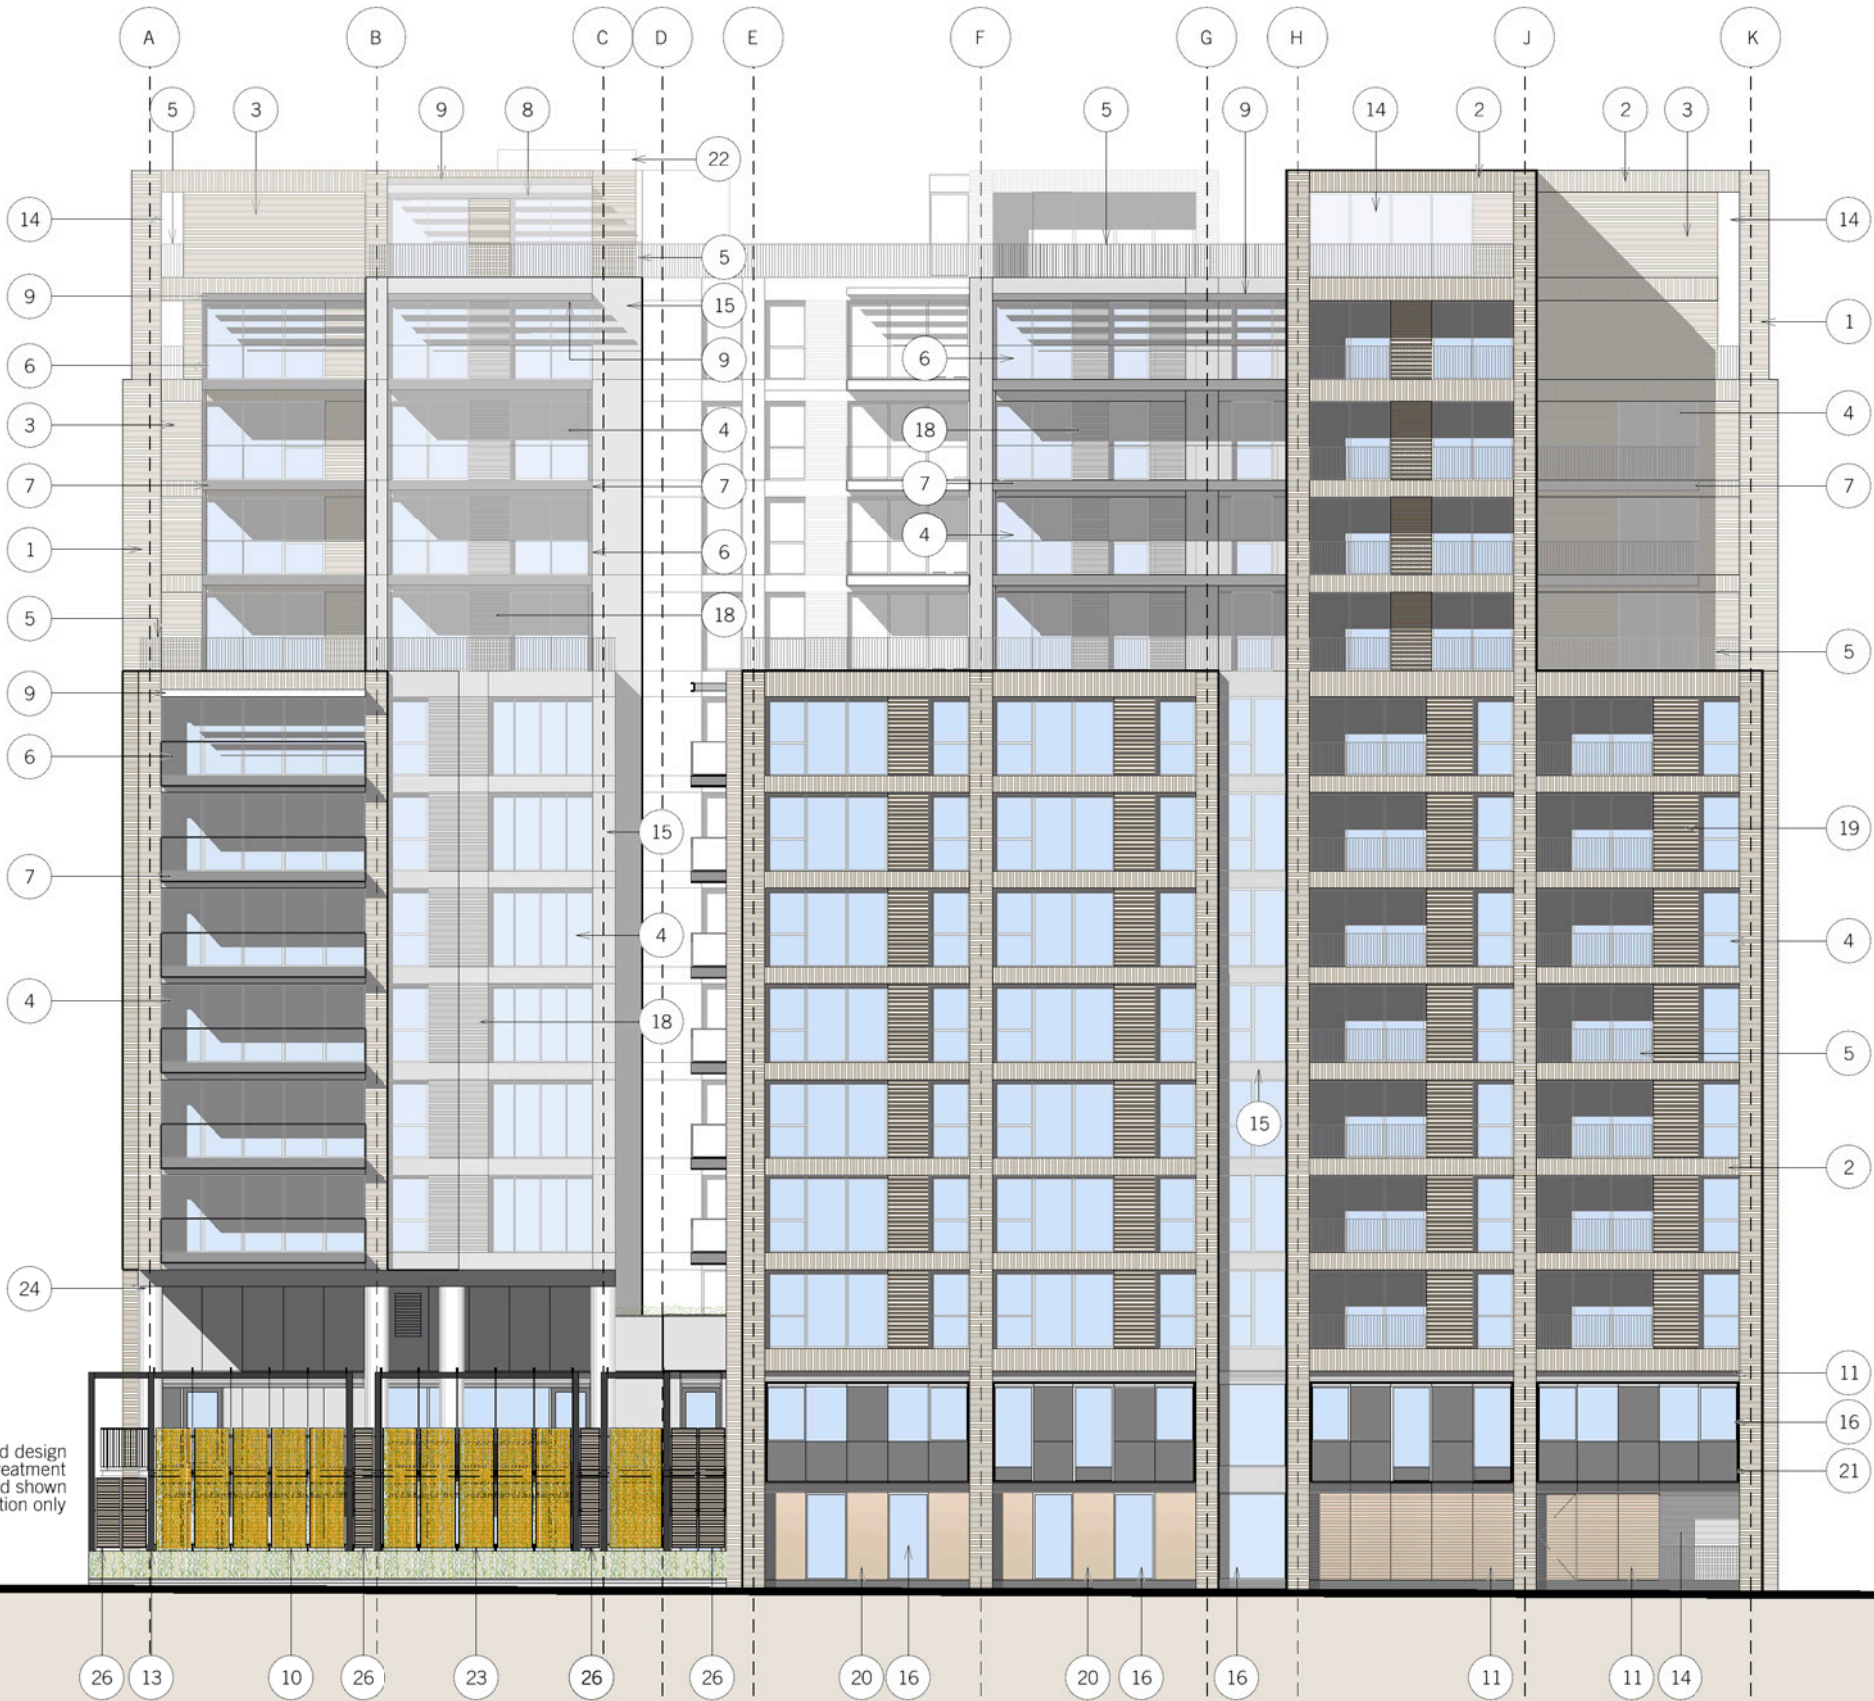

Canal Reach

P1 Site

Holder Street

1 South - Public Realm

[Elevation]



Revisions: 1 - Planning amendment revisions

Notes:


DAVID MORLEY ARCHITECTS
18 Hatton Place London EC1N 8RU
Tel: 020 7430 2444 Fax: 020 7430 2443
davidmorleyarchitects.co.uk

P1- Kings Cross
South Elevation


Job no: 476	Drawing no: 1-142	Revision: 1
Scale: 1:250	Date: 15.06.12	Revised: 05.02.15

© Do not scale off drawing. Check all dimensions on site and advise any discrepancies before commencing work. All dimensions in millimetres unless otherwise noted.

- Material Key
1. Grey/Red/Blue Coloured Brick - Pier
 2. Grey/Red/Blue Coloured Brick - Beam
 3. Grey/Red/Blue Coloured Brick - Panel
 4. Dark Grey Aluminum Framed Window / Door
 5. Metal Balustrade/Bronze Coloured Metal Handrail
 6. Glass Infill Balustrade/Bronze Handrail
 7. PPC Aluminum Edging to Balcony Structure
 8. Retractable Fabric Awning - Grey
 9. Brise Soleil - PPC Aluminum
 10. Indicative Planted Screen
 11. Anodised Aluminum Louvre Panel - Bronze
 12. Anodised Aluminum Door - Bronze
 13. Steel Portal Frame Enclosure To Fencing
 14. Opening Within Facade
 15. White Reconstituted Stone Panel
 16. Aluminum Curtain-Wall Glazing
 17. Dark Grey PPC Security Shutter
 18. White Reconstituted StoneTextured Panel
 19. Textured Grey/Brown/Blue Brick Panel
 20. Anodised Aluminum Metal Panel - Bronze
 21. Opaque Glass Panel
 22. Lift Overrun
 23. Permeable Fence Enclosure
 24. White Reconstituted Stone Column
 25. Glazed Roof light
 26. Timber Louvred Panel

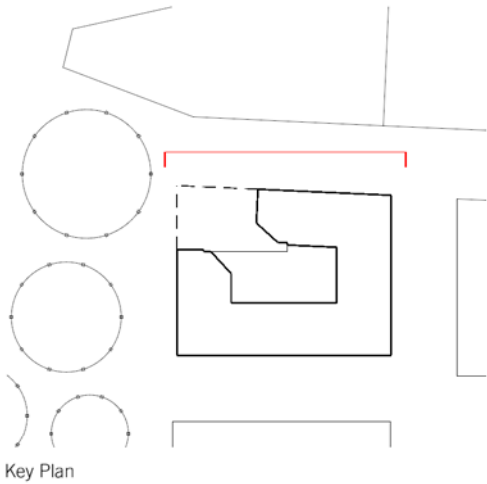

Key Plan

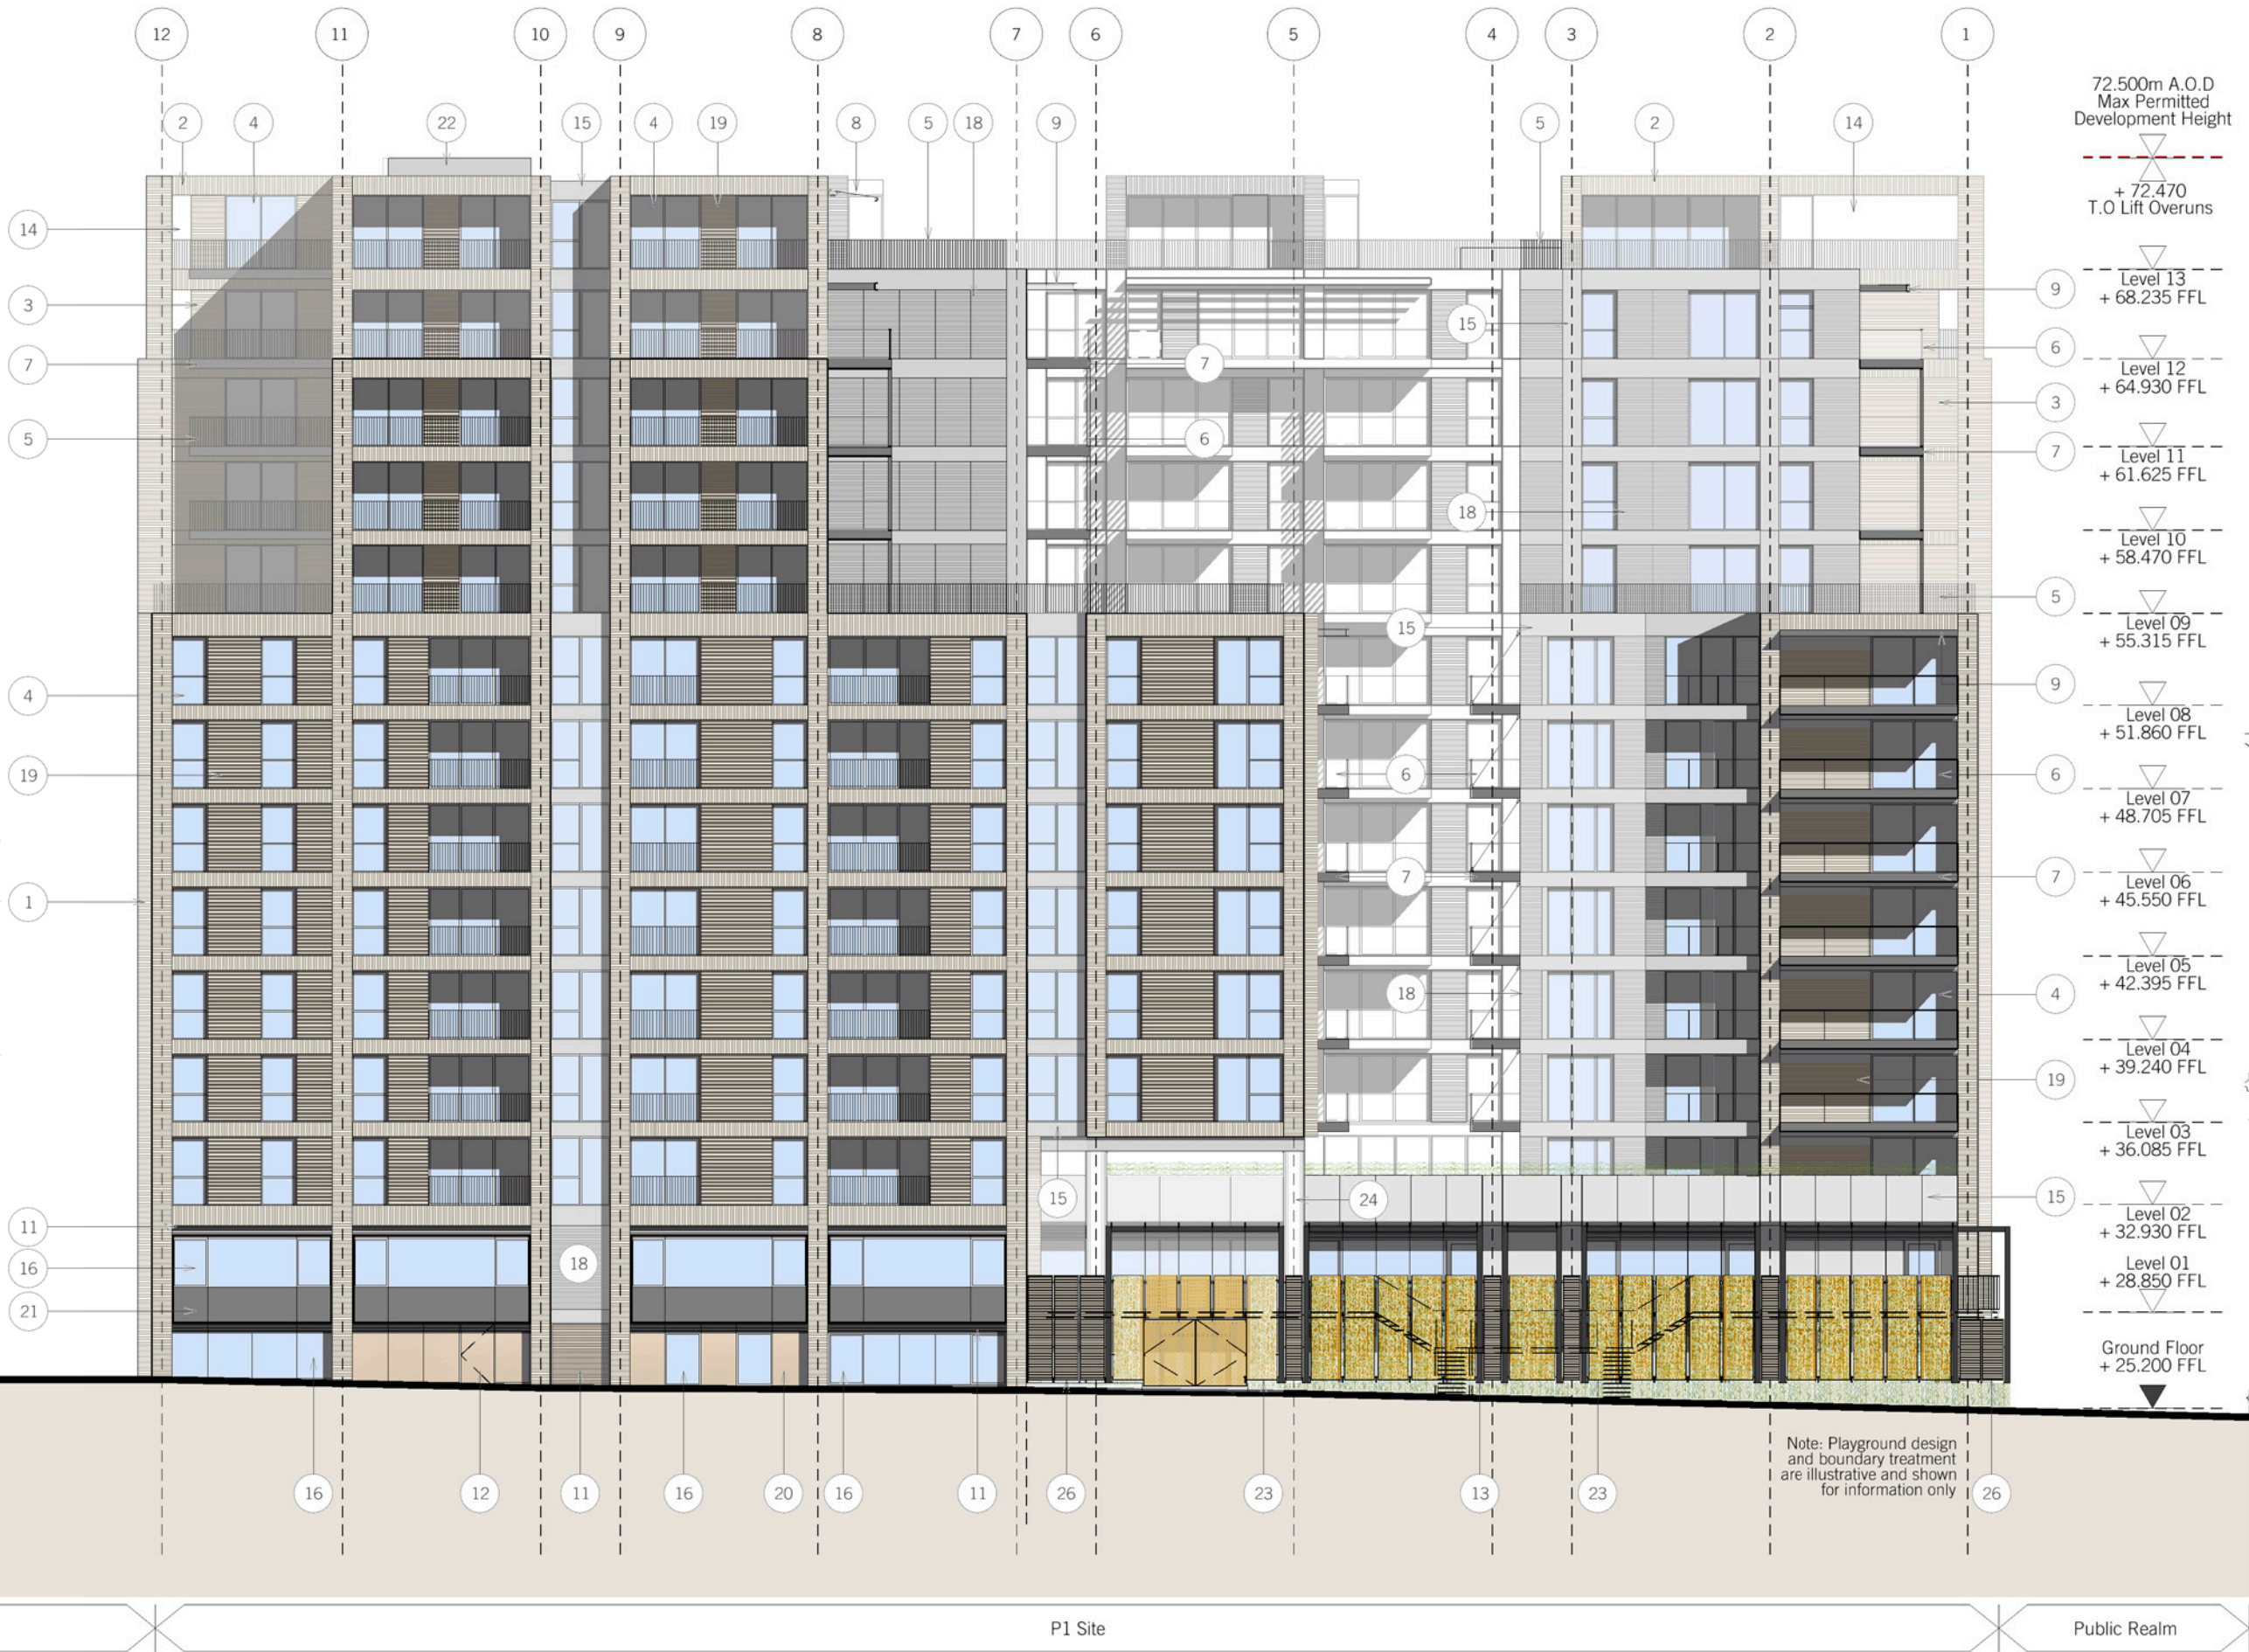

1 West - Canal Reach

[Elevation]

Revisions: 1 - Planning amendment revisions

Notes:

DAVID MORLEY ARCHITECTS
18 Hatton Place London EC1N 8RU
Tel: 020 7430 2444 Fax: 020 7430 2443
davidmorleyarchitects.co.uk

P1- Kings Cross
West Elevation

Job no: 476	Drawing no: 1-143	Revision: 1
Scale: 1:250	Date: 15.06.12	Revised: 05.02.15

© Do not scale off drawing. Check all dimensions on site and advise any discrepancies before commencing work. All dimensions in millimetres unless otherwise noted.

Details of the Proposed Residential Accommodation

3.4

Schedule of Proposed Open Market Residential Accommodation

Second Floor			Apartment Classification			
Unit No.	Apartment Type	Area SQM (NIA)	S	1B	2B	3B
A2.01	2Q	91			1	
A2.02	3A	113				1
A2.03	2B	79			1	
A2.04	2C	77			1	
A2.05	1A	49		1		
A2.06	1B	50		1		
A2.07	1C	50		1		
B2.01	1F	48		1		
B2.02	SA	33	1			
B2.03	2D	72			1	
B2.04	1M	55		1		
B2.05	1E	51		1		
B2.06	MS-A	67				
B2.07	MS-B	66				
B2.08	MS-C	66	1			
B2.09	MS-D	70	1			
B2.10	MS-E	69	1			
Total Units			4	6	4	1

Third Floor			Apartment Classification			
Unit No.	Apartment Type	Area SQM (NIA)	S	1B	2B	3B
A3.01	2A	91			1	
A3.02	3A	113				1
A3.03	2B	79			1	
A3.04	2C	77			1	
A3.05	1A	49		1		
A3.06	2G	72			1	
A3.07	2F	90			1	
A3.08	2E	64			1	
B3.01	2H	71			1	
B3.02	SA	33	1			
B3.03	2D	72			1	
B3.04	3B	144				1
B3.05	1D	53		1		
B3.06	1E	51		1		
B3.07	1G	53		1		
B3.08	2J	79			1	
B3.09	1H	58		1		
B3.10	SD	38	1			
B3.11	SE	36	1			
Total Units			3	5	9	2

KEY

	Wheelchair Adaptable
	Non Balcony Apartments
	Duplex Units
S	Studio
1B	1 Bedroom Apartment
2B	2 Bedroom Apartment
3B	3 Bedroom Apartment

TOTAL

Apartment Type				
	S	1B	2B	3B
TOTAL	17	46	75	40
TOTAL No. Open Market	178			

ISSUE

\	08.06.12	First Issue
A	18.06.12	Revision A
B	17.07.12	Revised to reflect current plans
C	31.08.12	Revised to reflect current plans
D	11.09.12	Areas Added
E	13.09.12	Studio Apartment type added at L4 and L8
F	15.01.14	Revised to reflect minor amendment package
G	21.01.14	Revised to reflect minor amendment package
H	22.01.14	Revised to reflect minor amendment package
I	21.11.14	Revised to reflect minor amendment package

Fourth Floor			Apartment Classification			
Unit No.	Apartment Type	Area SQM (NIA)	S	1B	2B	3B
A4.01	2A	91			1	
A4.02	3A	113				1
A4.03	2B	79			1	
A4.04	2C	77			1	
A4.05	1A	49		1		
A4.06	2G	72			1	
A4.07	2F	90			1	
A4.08	2E	64			1	
B4.01	1J	48		1		
B4.02	SA	33	1			
B4.03	2D	72			1	
B4.04	3B	144				1
B4.05	1D	53		1		
B4.06	1E	51		1		
B4.07	1G	53		1		
B4.08	2J	79			1	
B4.09	SC	46	1			
B4.10	2M	72			1	
B4.11	2P	67			1	
B4.12	2K	76			1	
Total Units			2	5	11	2

Fifth Floor			Apartment Classification			
Unit No.	Apartment Type	Area SQM (NIA)	S	1B	2B	3B
A5.01	2A	91			1	
A5.02	3A	113				1
A5.03	2B	79			1	
A5.04	2C	77			1	
A5.05	1A	49		1		
A5.06	2G	72			1	
A5.07	2F	90			1	
A5.08	2E	64			1	
B5.01	1J	48		1		
B5.02	SA	33	1			
B5.03	2D	72			1	
B5.04	3B	144				1
B5.05	1D	53		1		
B5.06	1E	51		1		
B5.07	1G	53		1		
B5.08	2J	79			1	
B5.09	SB	45	1			
B5.10	2M	72			1	
B5.11	2L	77			1	
B5.12	2K	76			1	
Total Units			2	5	11	2

Sixth Floor			Apartment Classification			
Unit No.	Apartment Type	Area SQM (NIA)	S	1B	2B	3B
A6.01	2A	91			1	
A6.02	3A	113				1
A6.03	2B	79			1	
A6.04	2C	77			1	
A6.05	1A	49		1		
A6.06	2G	72			1	
A6.07	2F	90			1	
A6.08	2E	64			1	
B6.01	1J	48		1		
B6.02	SA	33	1			
B6.03	2D	72			1	
B6.04	3B	144				1
B6.05	1D	53		1		
B6.06	1E	51		1		
B6.07	1G	53		1		
B6.08	2J	79			1	
B6.09	SB	45	1			
B6.10	2M	72			1	
B6.11	2L	77			1	
B6.12	2K	76			1	
Total Units			2	5	11	2

Seventh Floor			Apartment Classification			
Unit No.	Apartment Type	Area SQM (NIA)	S	1B	2B	3B
A7.01	2A	91			1	
A7.02	3A	113				1
A7.03	2B	79			1	
A7.04	2C	77			1	
A7.05	1A	49		1		
A7.06	2G	72			1	
A7.07	2F	90			1	
A7.08	2E	64			1	
B7.01	1J	48		1		
B7.02	SA	33	1			
B7.03	2D	72			1	
B7.04	3B	144				1
B7.05	1D	53		1		
B7.06	1E	51		1		
B7.07	1G	53		1		
B7.08	2J	79			1	
B7.09	SB	45	1			
B7.10	2M	72			1	
B7.11	2L	77			1	
B7.12	2K	76			1	
Total Units			2	5	11	2

Eighth Floor			Apartment Classification			
Unit No.	Apartment Type	Area SQM (NIA)	S	1B	2B	3B
A8.01	2R	91			1	
A8.02	3A	113				1
A8.03	2B	79			1	
A8.04	2C	77			1	
A8.05	1A	49		1		
A8.06	2G	72			1	
A8.07	2F	90			1	
A8.08	2E	64			1	
B8.01	1J	48		1		
B8.02	SA	33	1			
B8.03	2D	72			1	
B8.04	3B	144				1
B8.05	1D	53		1		
B8.06	1E	51		1		
B8.07	1G	53		1		
B8.08	2J	79			1	
B8.09	SC	46	1			
B8.10	2M	72			1	
B8.11	2L	77			1	
B8.12	2K	76			1	
Total Units			2	5	11	2

Ninth Floor			Apartment Classification			
Unit No.	Apartment Type	Area SQM (NIA)	S	1B	2B	3B
A9.01	3U	164				1
A9.02	2N	108			1	
A9.03	3D	108				1
A9.04	2E	64			1	
B9.01	3F	120				1
B9.02	3E	118				1
B9.03	1G	53		1		
B9.04	3G	145				1
B9.05	1L	53		1		
B9.06	1K	57		1		
Total Units			0	3	2	5

Tenth Floor			Apartment Classification			
Unit No.	Apartment Type	Area SQM (NIA)	S	1B	2B	3B
A10.01	3C	169				1
A10.02	2N	108			1	
A10.03	3D	108				1
A10.04	2E	64			1	
B10.01	3F	120				1
B10.02	3E	118				1
B10.03	1G	53		1		
B10.04	3G	145				1
B10.05	1L	53		1		
B10.06	1K	57		1		
Total Units			0	3	2	5

Eleventh Floor			Apartment Classification			
Unit No.	Apartment Type	Area SQM (NIA)	S	1B	2B	3B
A11.01	3C	169				1
A11.02	2N	108			1	
A11.03	3D	108				1
A11.04	2E	64			1	
B11.01	3F	120				1
B11.02	3E	118				1
B11.03	1G	53		1		
B11.04	3H	167				1
B11.05	1L	53		1		
B11.06	1K	57		1		
Total Units			0	3	2	5

Twelfth Floor			Apartment Classification			
Unit No.	Apartment Type	Area SQM (NIA)	S	1B	2B	3B
A12.01	3C	166				1
A12.02	3O	155				1
A12.03	3P	135				1
A12.04	3Q	154				1
A12.05	2O	61			1	
A12.06	3L	108				1
A12.07	3M	113				1
B12.01	1N	54		1		
B12.02	3S	114				1
B12.03	3E	118				1
B12.04	3K	126				1
B12.05	3R	132				1
Total Units			0	1	1	10

Thirteenth Floor			Apartment Classification			
Unit No.	Apartment Type	Area SQM (NIA)	S	1B	2B	3B
B13.01	3J	103				1
B13.02	3N	132				1
Total Units			0	0	0	2

Schedule of Proposed Affordable Residential Accommodation

Second Floor		Apartment Classification			
Unit No.	Apartment Type	S	1B	2B (3P)	2B (4P)
C2.01	AR-2B				1
C2.02	AR-SA	1			
C2.03	AR-SB	1			
C2.04	AR-SC	1			
C2.05	AR-SD	1			
C2.06	AR-2A				1
C2.07	AR-1A		1		
Total Units		4	1	0	2

Third Floor		Apartment Classification			
Unit No.	Apartment Type	S	1B	2B (3P)	2B (4P)
C3.01	AR-1B		1		
C3.02	AR-1C		1		
C3.03	AR-2B				1
C3.04	AR-SA	1			
C3.05	AR-SB	1			
C3.06	AR-SC	1			
C3.07	AR-SD	1			
C3.08	AR-2A				1
C3.09	AR-1A		1		
Total Units		4	3	0	2

Sixth Floor		Apartment Classification			
Unit No.	Apartment Type	S	1B	2B (3P)	2B (4P)
C6.01	AR-1B		1		
C6.02	AR-1C		1		
C6.03	AR-2B				1
C6.04	AR-SA	1			
C6.05	AR-SB	1			
C6.06	AR-SC	1			
C6.07	AR-SD	1			
C6.08	AR-2A				1
C6.09	AR-1A		1		
Total Units		4	3	0	2

Ninth Floor		Apartment Classification			
Unit No.	Apartment Type	S	1B	2B (3P)	2B (4P)
C9.01	AR-1B		1		
C9.02	AR-1C		1		
C9.03	AR-2G			1	
C9.04	AR-2F			1	
C9.05	AR-2E			1	
C9.06	AR-2D			1	
Total Units		0	2	4	0

KEY



Wheelchair Adaptable



Non Balcony Apartments

S
1B
2B (3P)
2B (4P)

Studio
1 Bedroom Apartment
2 Bedroom Apartment (3 people)
2 Bedroom Apartment (4 people)

Fourth Floor		Apartment Classification			
Unit No.	Apartment Type	S	1B	2B (3P)	2B (4P)
C4.01	AR-1B		1		
C4.02	AR-1C		1		
C4.03	AR-2B				1
C4.04	AR-SA	1			
C4.05	AR-SB	1			
C4.06	AR-SC	1			
C4.07	AR-SD	1			
C4.08	AR-2K				1
C4.09	AR-1D		1		
Total Units		4	3	0	2

Seventh Floor		Apartment Classification			
Unit No.	Apartment Type	S	1B	2B (3P)	2B (4P)
C7.01	AR-1B		1		
C7.02	AR-1C		1		
C7.03	AR-2B				1
C7.04	AR-SA	1			
C7.05	AR-SB	1			
C7.06	AR-SC	1			
C7.07	AR-SD	1			
C7.08	AR-2A				1
C7.09	AR-1A		1		
Total Units		4	3	0	2

Tenth Floor		Apartment Classification			
Unit No.	Apartment Type	S	1B	2B (3P)	2B (4P)
C10.01	AR-1B		1		
C10.02	AR-1C		1		
C10.03	AR-2G			1	
C10.04	AR-2F			1	
C10.05	AR-2E			1	
C10.06	AR-2D			1	
Total Units		0	2	4	0

TOTAL

	Apartment Type				TOTAL
	S	1B	2B (3P)	2B (4P)	No. Apt
TOTAL	25	25	11	16	77

Fifth Floor		Apartment Classification			
Unit No.	Apartment Type	S	1B	2B (3P)	2B (4P)
C5.01	AR-1B		1		
C5.02	AR-1C		1		
C5.03	AR-2B				1
C5.04	AR-SA	1			
C5.05	AR-SB	1			
C5.06	AR-SC	1			
C5.07	AR-SD	1			
C5.08	AR-2A				1
C5.09	AR-1A		1		
Total Units		4	3	0	2

Eighth Floor		Apartment Classification			
Unit No.	Apartment Type	S	1B	2B (3P)	2B (4P)
C8.01	AR-1B		1		
C8.02	AR-1C		1		
C8.03	AR-2B				1
C8.04	AR-2C				1
C8.05	AR-2J				1
C8.06	AR-2K				1
C8.07	AR-1D		1		
Total Units		0	3	0	4


Eleventh Floor		Apartment Classification			
Unit No.	Apartment Type	S	1B	2B (3P)	2B (4P)
C11.01	AR-1B		1		
C11.02	AR-1C		1		
C11.03	AR-2G			1	
C11.04	AR-2F			1	
C11.05	AR-2H			1	
C11.06	AR-SE	1			
Total Units		1	2	3	0

ISSUE


\	08.06.12	First Issue
A	17.07.11	Revised to reflect current plans
B	31.08.12	Revised to reflect current plans
C	13.11.12	Apartment types added at L4 and L8 to accommodate lift escape corridor

Apartment Type 1H - 58 m2 (NIA)

[PLAN]

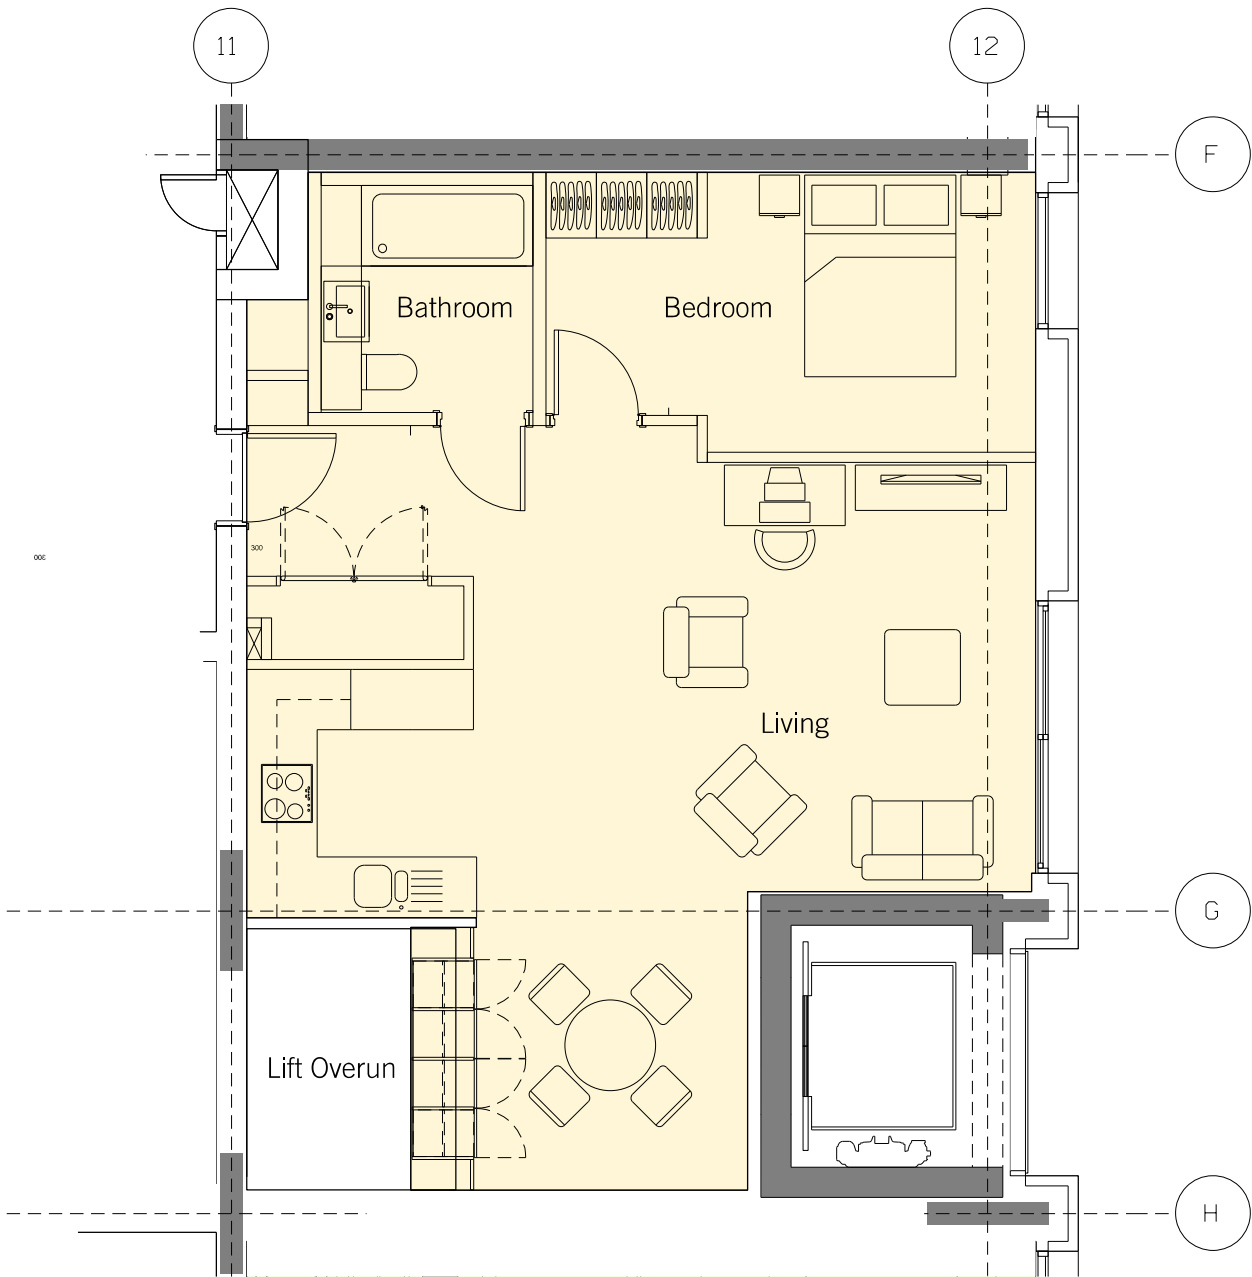


Apartment Location Key

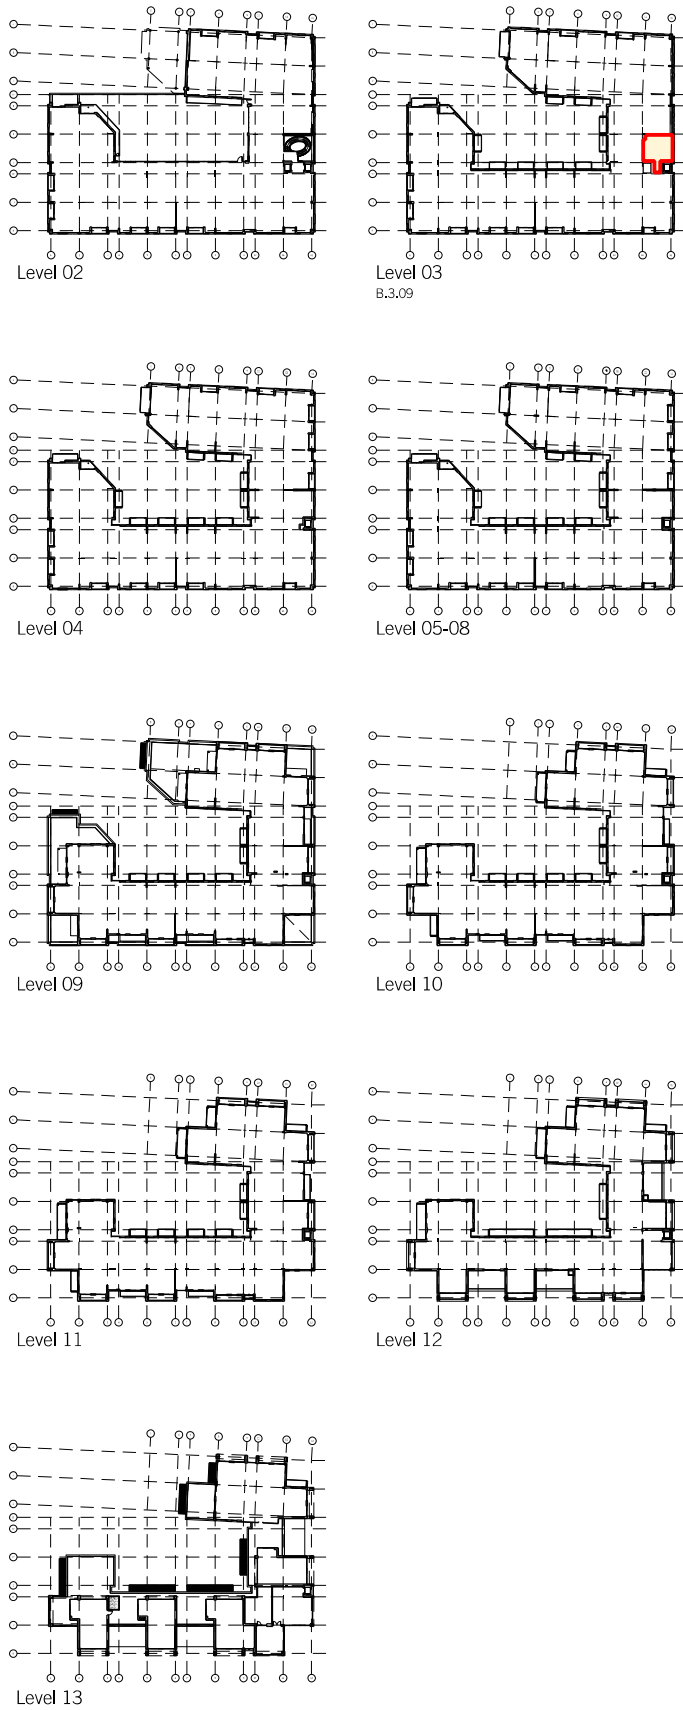


Revisions: B - Planning Amendment Revisions	Notes:	DAVID MORLEY ARCHITECTS 18 Hutton Place London EC1N 8RU Tel: 020 7430 2444 Fax: 020 7430 2443 davidmorleyarchitects.co.uk	P1- Kings Cross GA Apartment Layouts - Type 1H	Job no: 476 Scale: 1:75@A3	Drawing no: 1-309 Date: 20.07.12	Revision: B Revised: 21.11.14
---	--------	--	---	-------------------------------------	---	--

Apartment Type 2A - 91 m2 (NIA)

[PLAN]

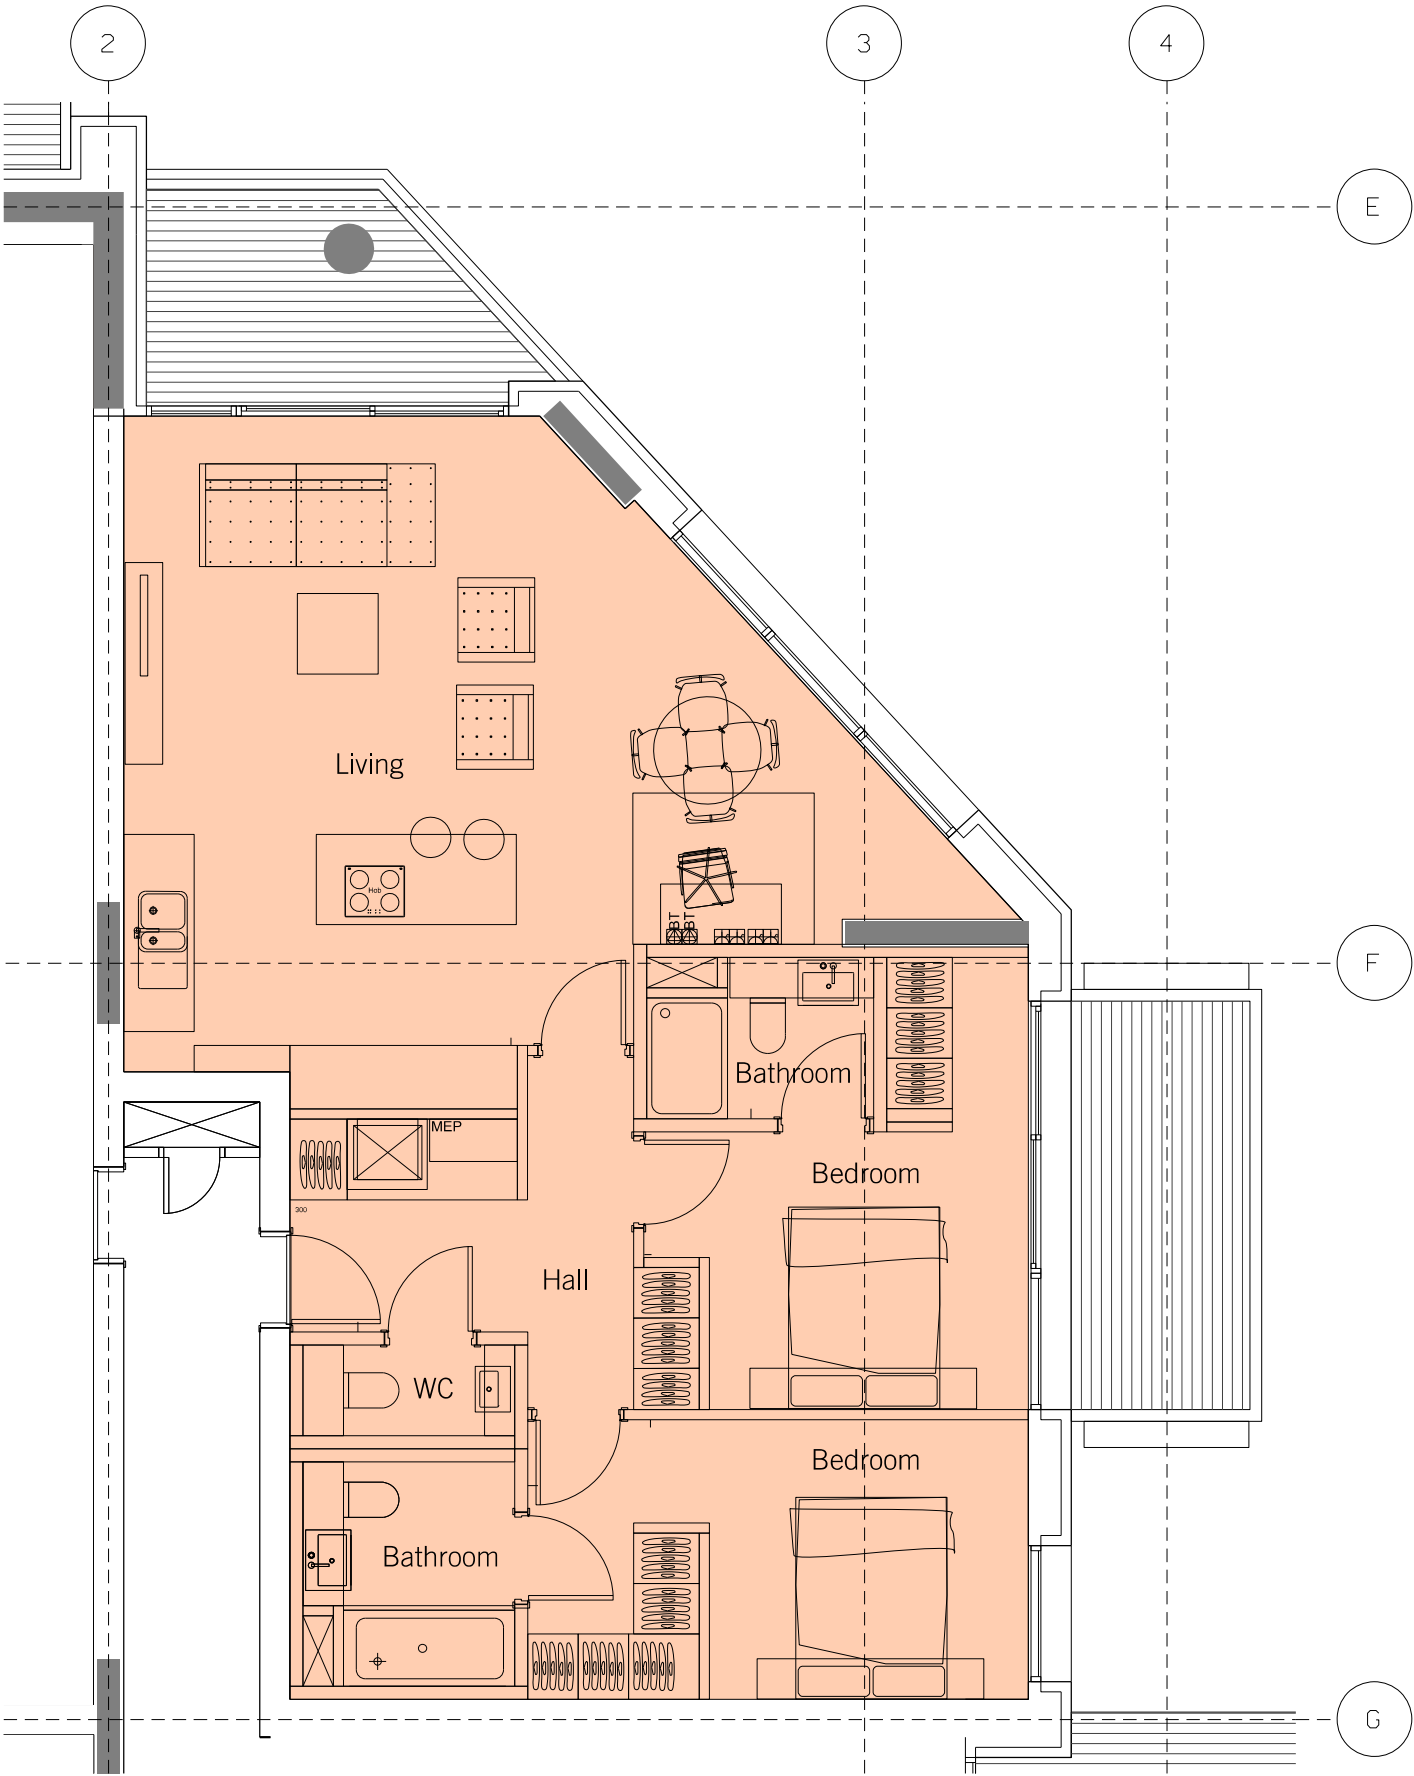

Apartment Location Key

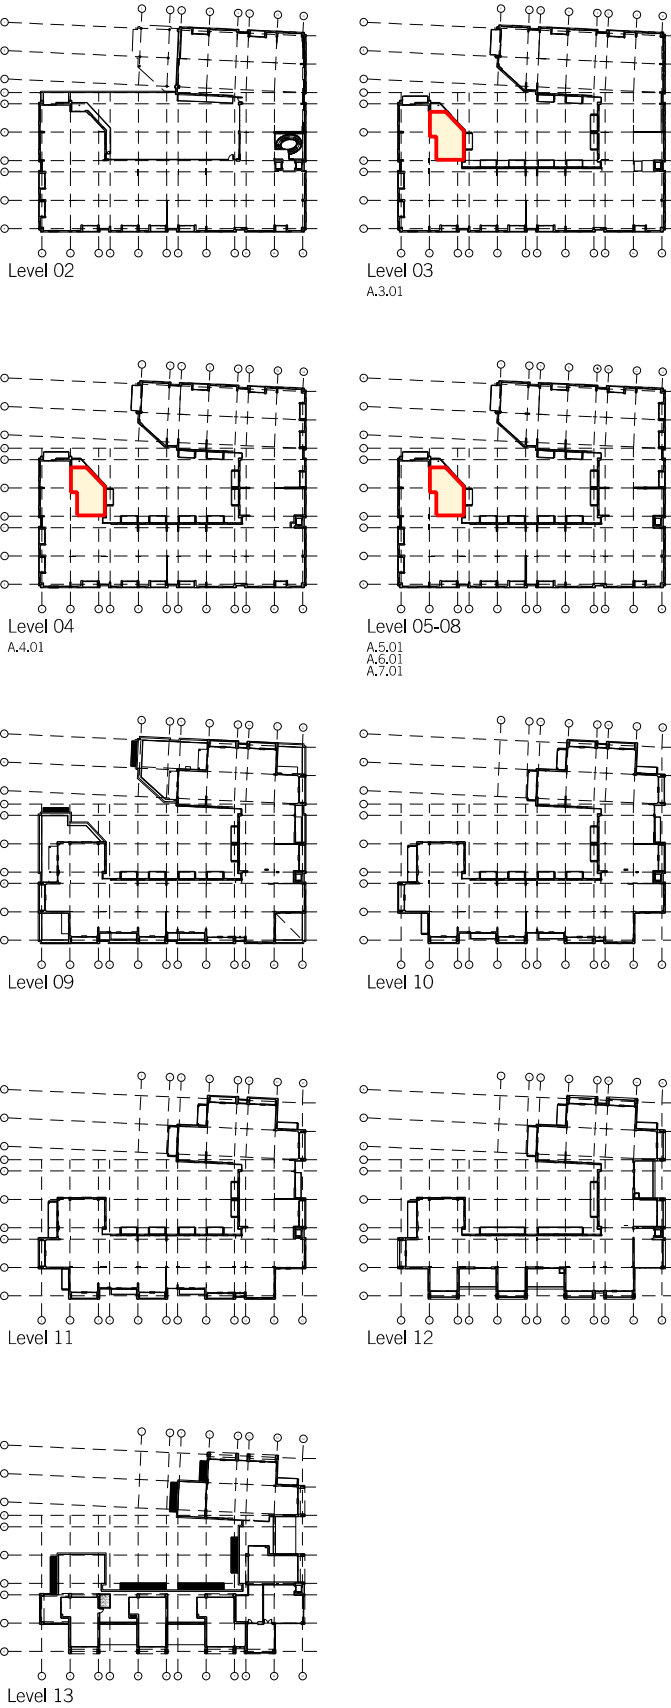


Revisions: C - Planning Amendment Revisions	Notes	DAVID MORLEY ARCHITECTS 18 Hutton Place London EC1N 8RU Tel: 020 7430 2444 Fax: 020 7430 2443 davidmorleyarchitects.co.uk	P1 - Kings Cross GA Apartment Layouts - Type 2A	Job no: 476 Scale: 1:75@A3	Drawing no: 1-315 Date: 20.07.12	Revision: C Revised: 21.11.14
---	-------	--	--	-------------------------------------	---	--


© Do not scale off drawing. Check all dimensions on site and advise any discrepancies before commencing work. All dimensions in millimetres unless otherwise noted.

Apartment Type 2Q - 91 m2 (NIA)

[PLAN]

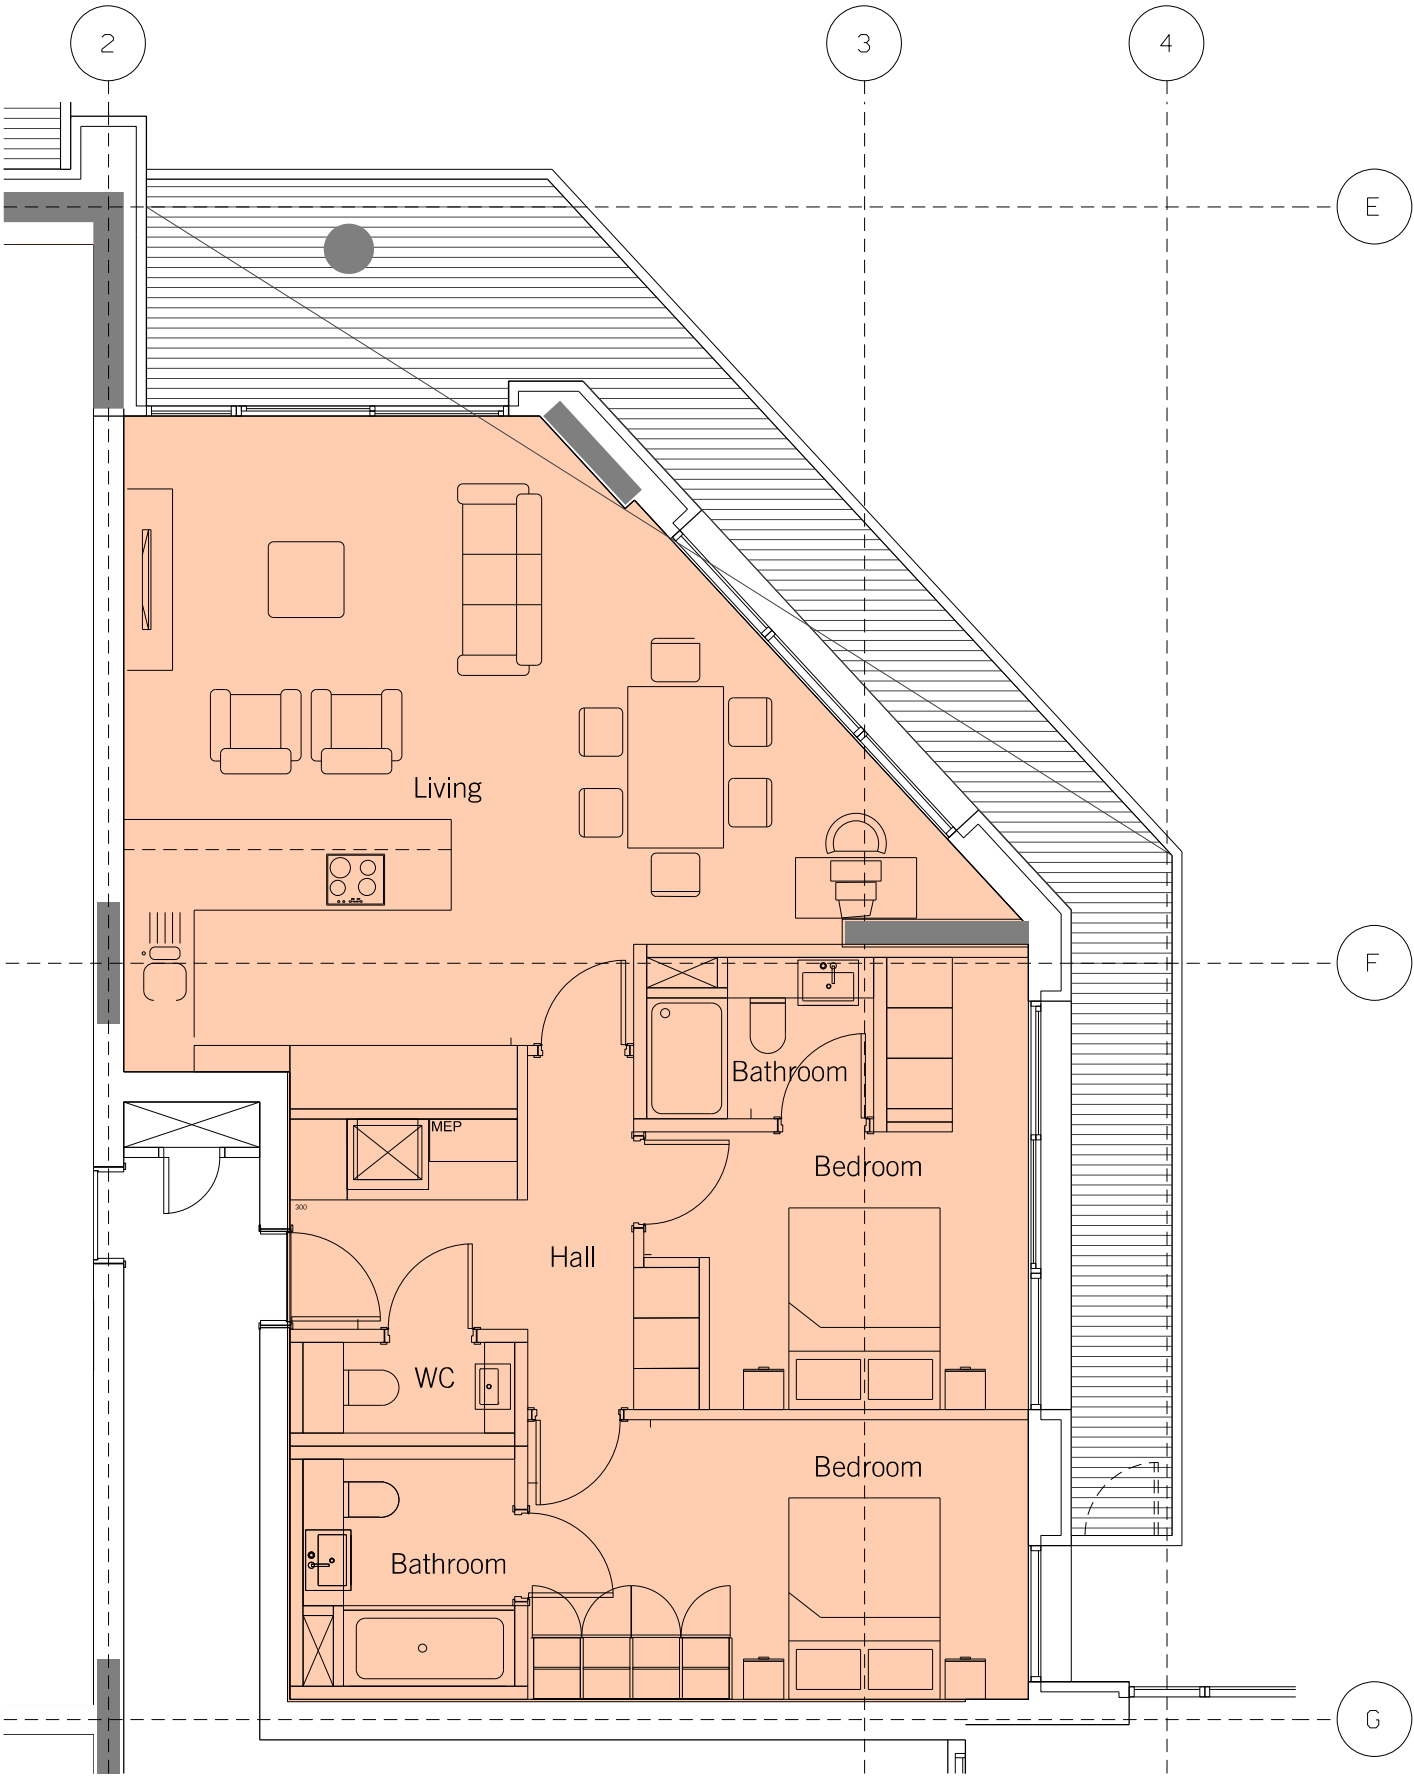

Apartment Location Key

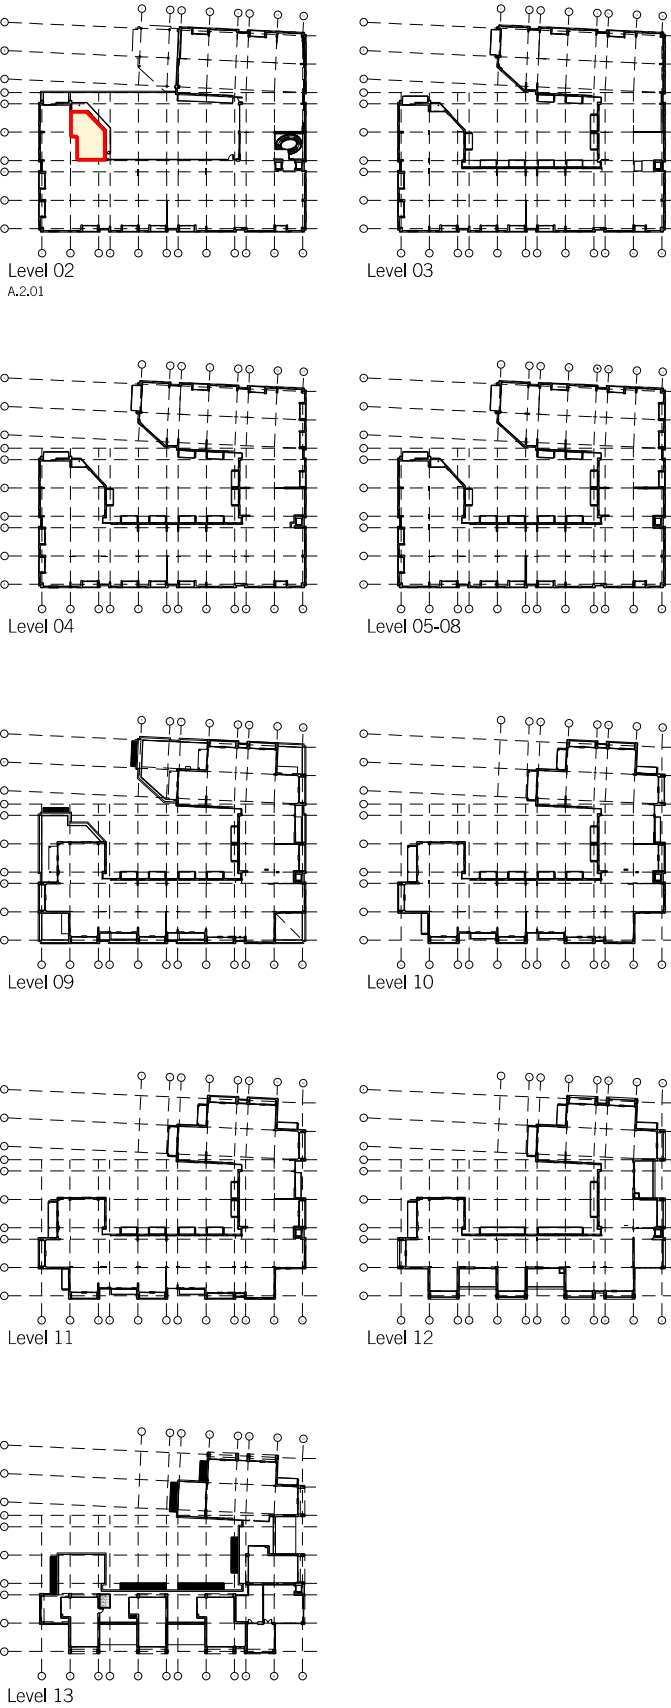


Revisions: A - Planning Amendment Revisions	Notes	DAVID MORLEY ARCHITECTS 18 Hutton Place London EC1N 8RU Tel: 020 7430 2444 Fax: 020 7430 2443 davidmorleyarchitects.co.uk	P1 - Kings Cross GA Apartment Layouts - Type 2Q	Job no: 476 Scale: 1:75@A3	Drawing no: 1-380 Date: 10.01.14	Revision: B Revised: 24.02.15
---	-------	--	--	-------------------------------------	---	--


© Do not scale off drawing. Check all dimensions on site and advise any discrepancies before commencing work. All dimensions in millimetres unless otherwise noted.

Apartment Type 2R - 87 m2 (NIA)

[PLAN]

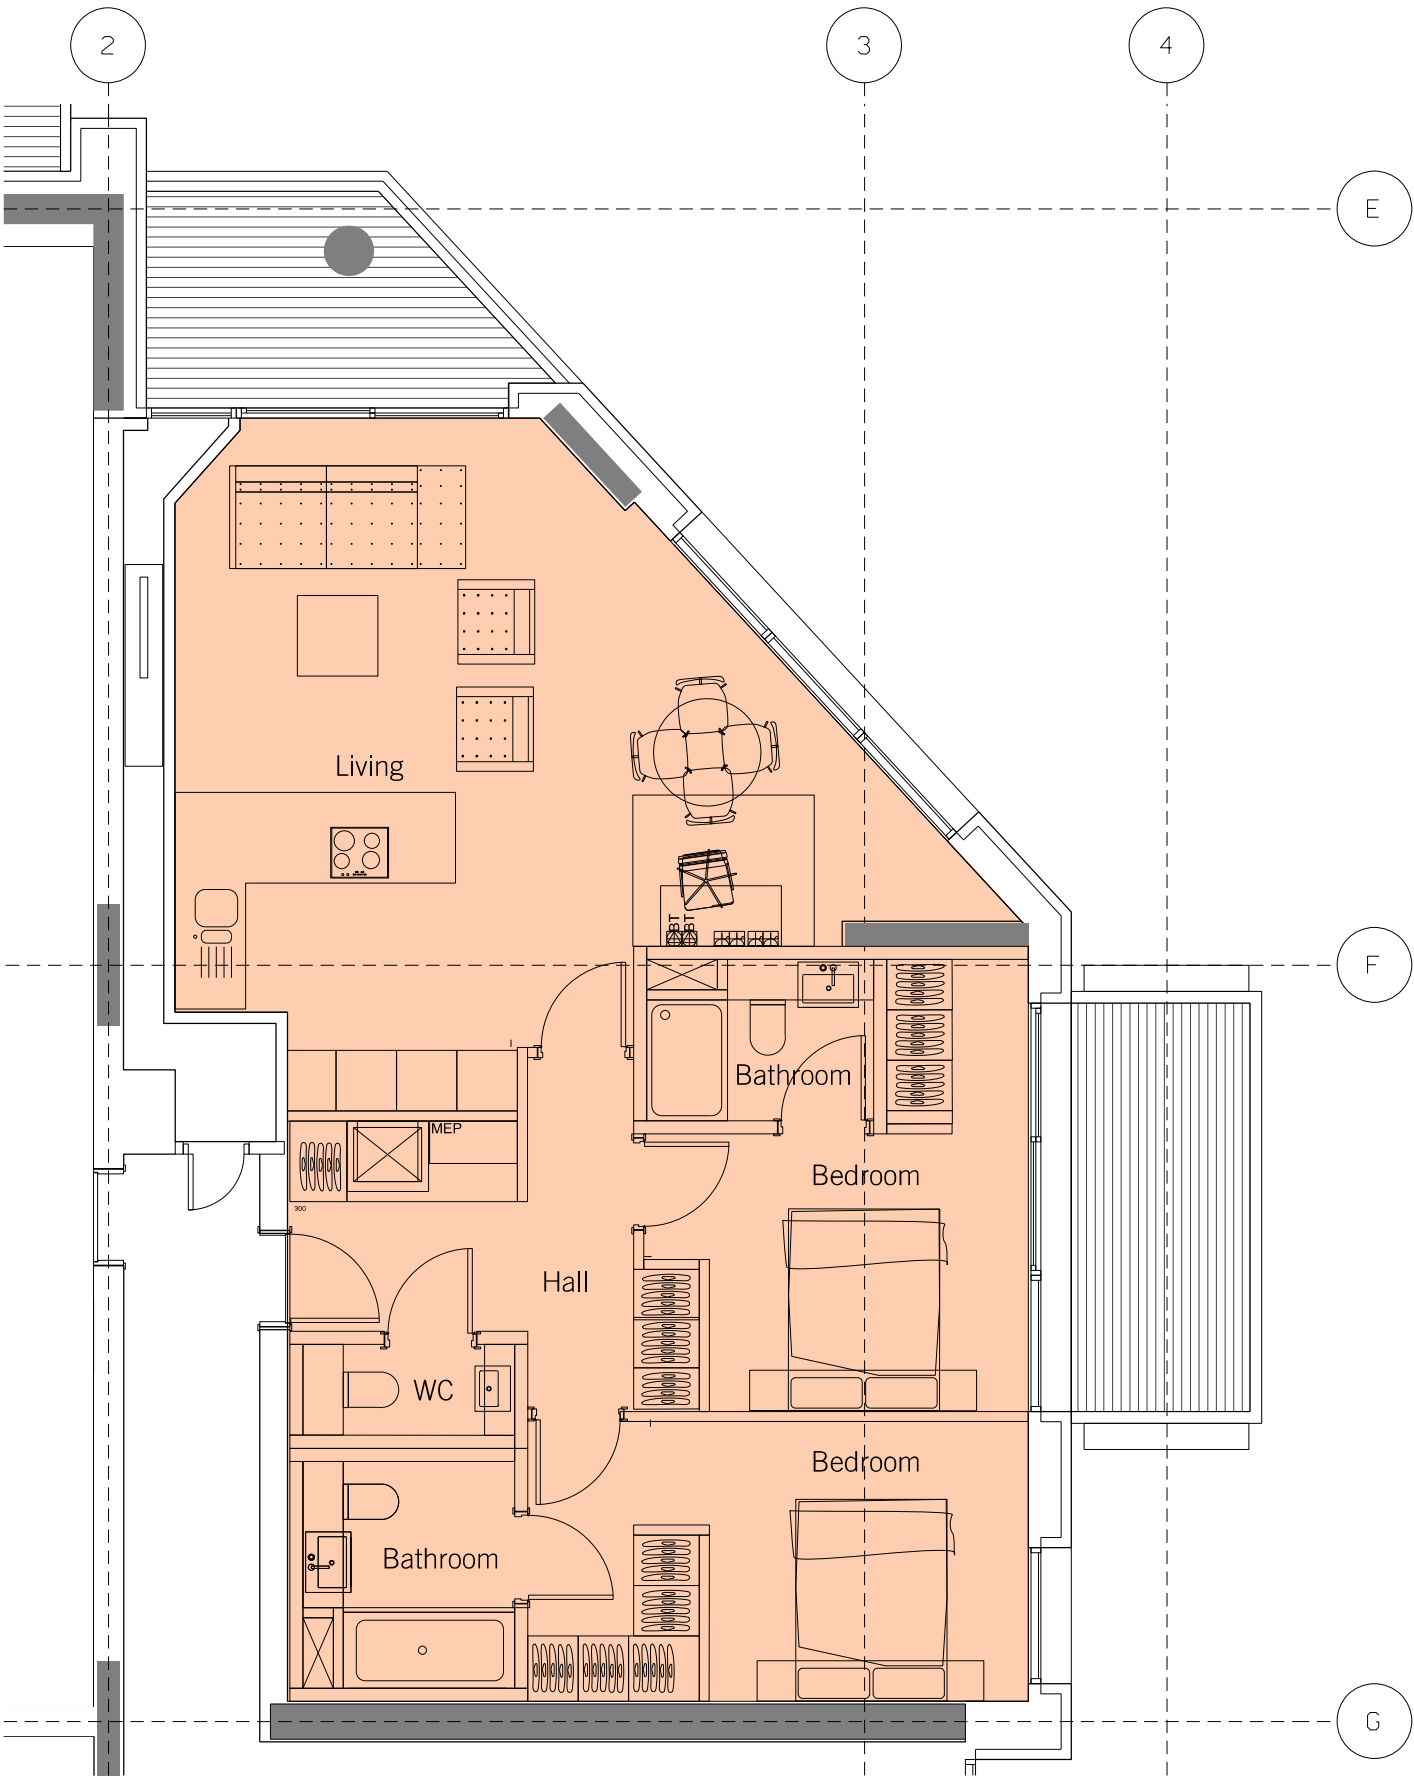

Apartment Location Key

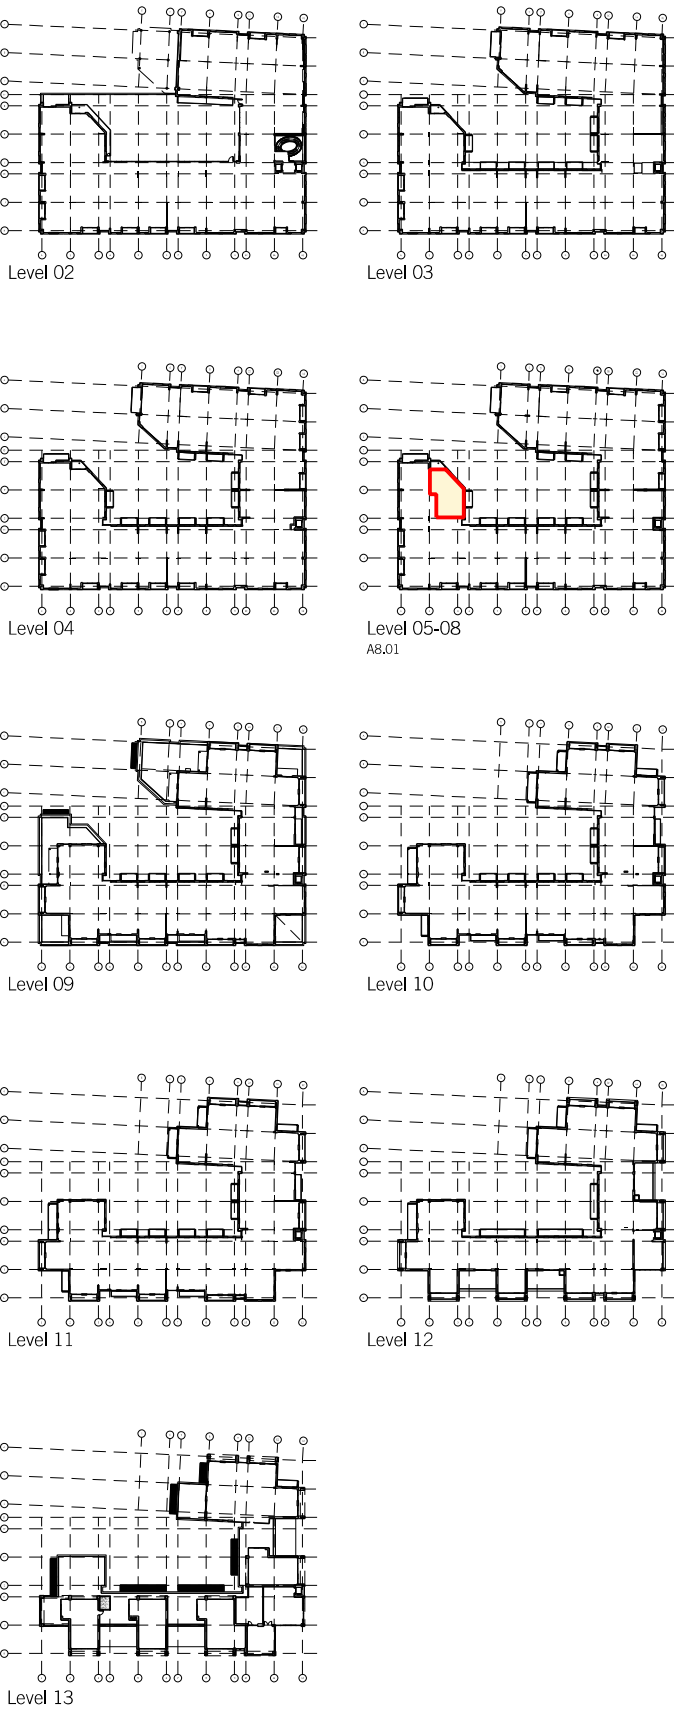


Revisions:	Notes:	DAVID MORLEY ARCHITECTS 18 Hatten Place London EC1N 8RU Tel: 020 7430 2444 Fax: 020 7430 2443 davidmorleyarchitects.co.uk	P1 - Kings Cross GA Apartment Layouts - Type 2R	Job no: 476 Scale: 1:75@A3	Drawing no: 1-381 Date: 21.11.14	Revision: / Revised: First Issue
------------	--------	--	--	-------------------------------------	---	---


© Do not scale off drawing. Check all dimensions on site and advise any discrepancies before commencing work. All dimensions in millimetres unless otherwise noted.

Apartment Type 2F - 90 m2 (NIA)

[PLAN]

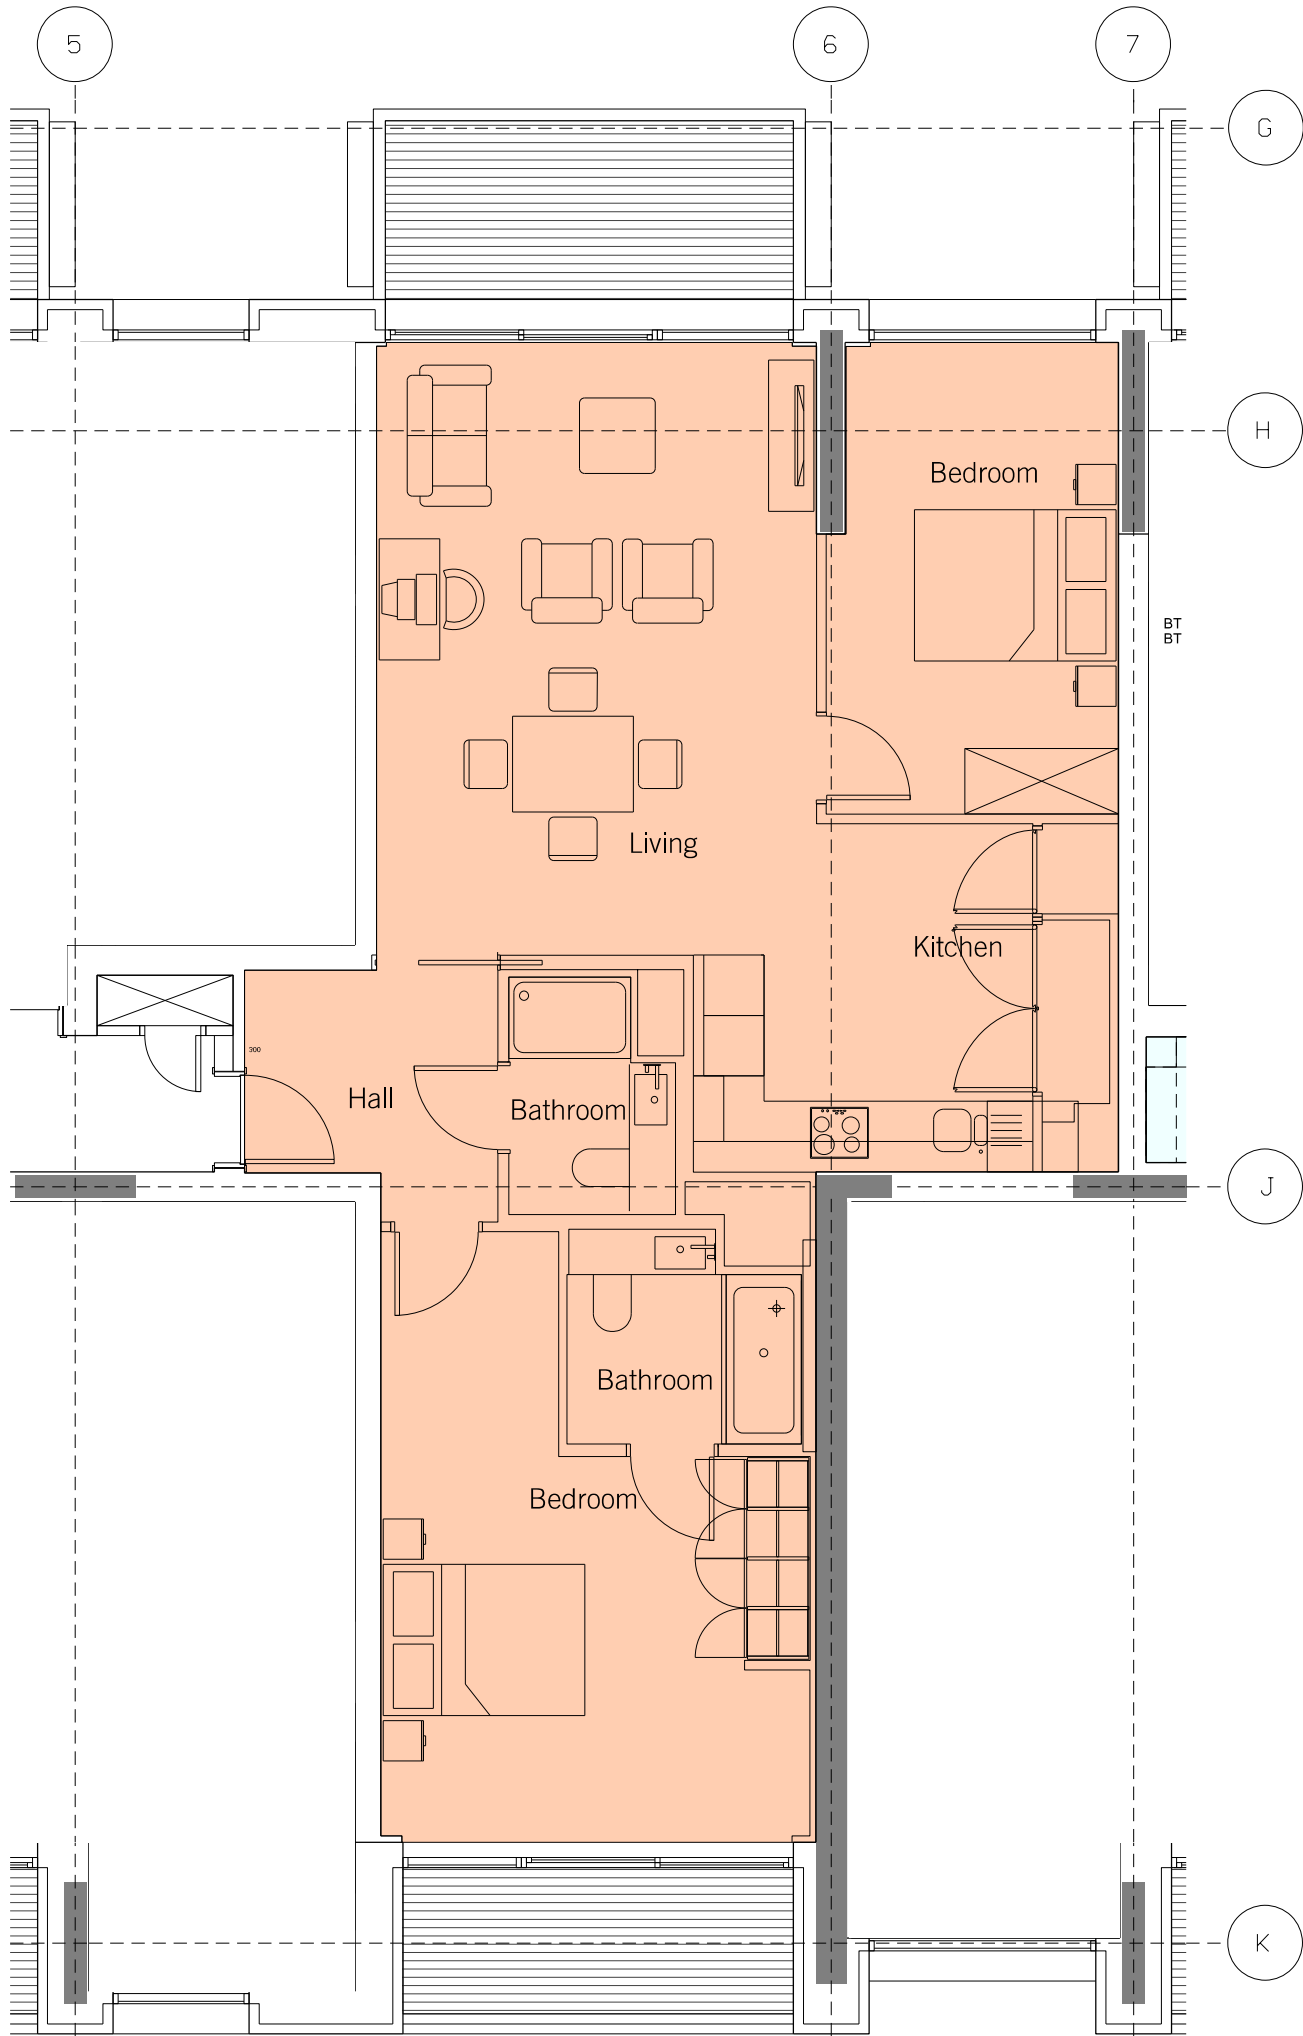

Apartment Location Key

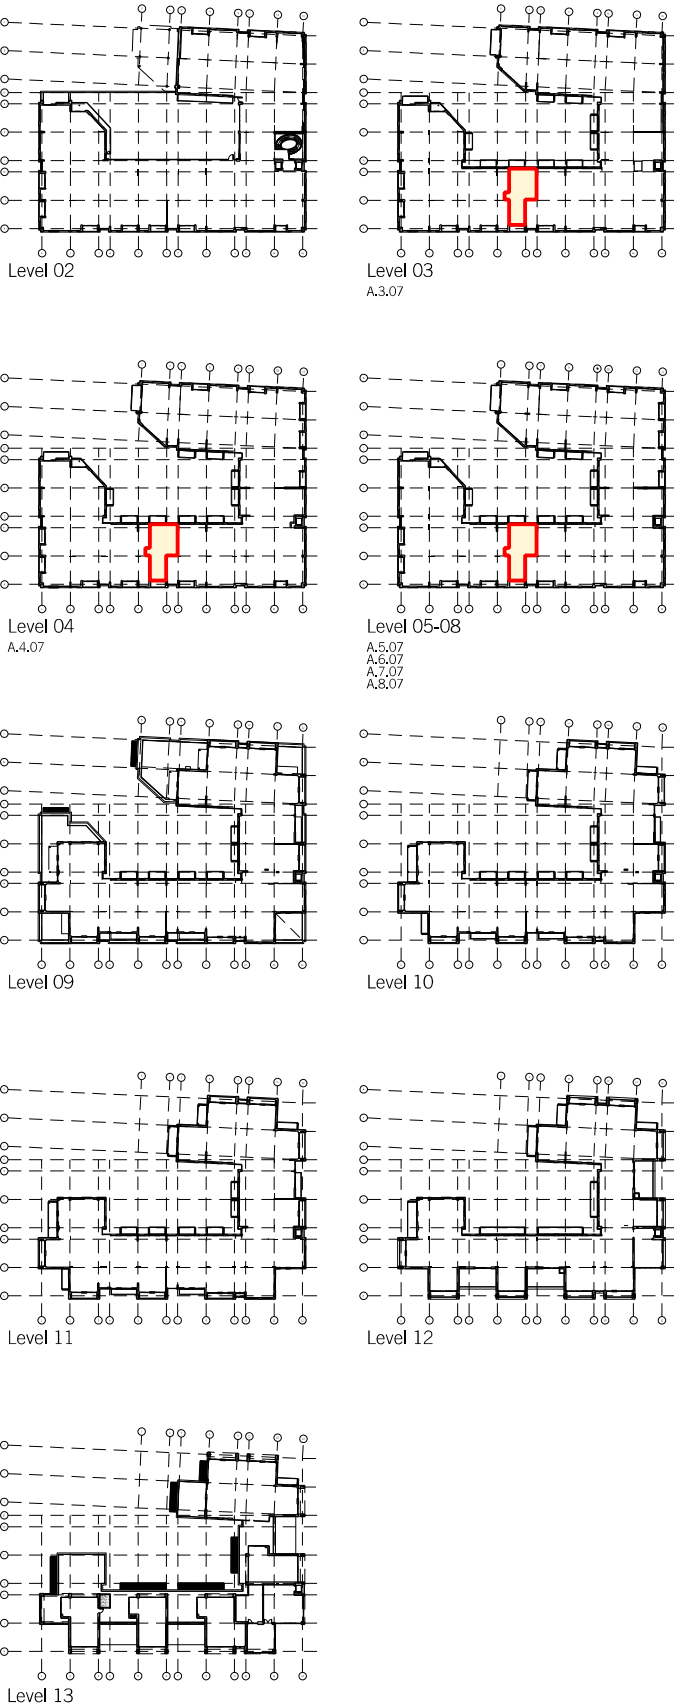


Wheelchair Adaptable Unit

Revisions: B - Planning Amendment Revisions	Notes:	DAVID MORLEY ARCHITECTS 18 Hutton Place London EC1N 8RU Tel: 020 7430 2444 Fax: 020 7430 2443 davidmorleyarchitects.co.uk	P1- Kings Cross GA Apartment Layouts - Type 2F	Job no: 476 Scale: 1:75@A3	Drawing no: 1-320 Date: 20.07.12	Revision: B Revised: 21.11.14
---	--------	--	---	-------------------------------------	---	--


Do not scale off drawing. Check all dimensions on site and advise any discrepancies before commencing work. All dimensions in millimetres unless otherwise noted.

Apartment Type 20 - 61 m2 (NIA)

[PLAN]

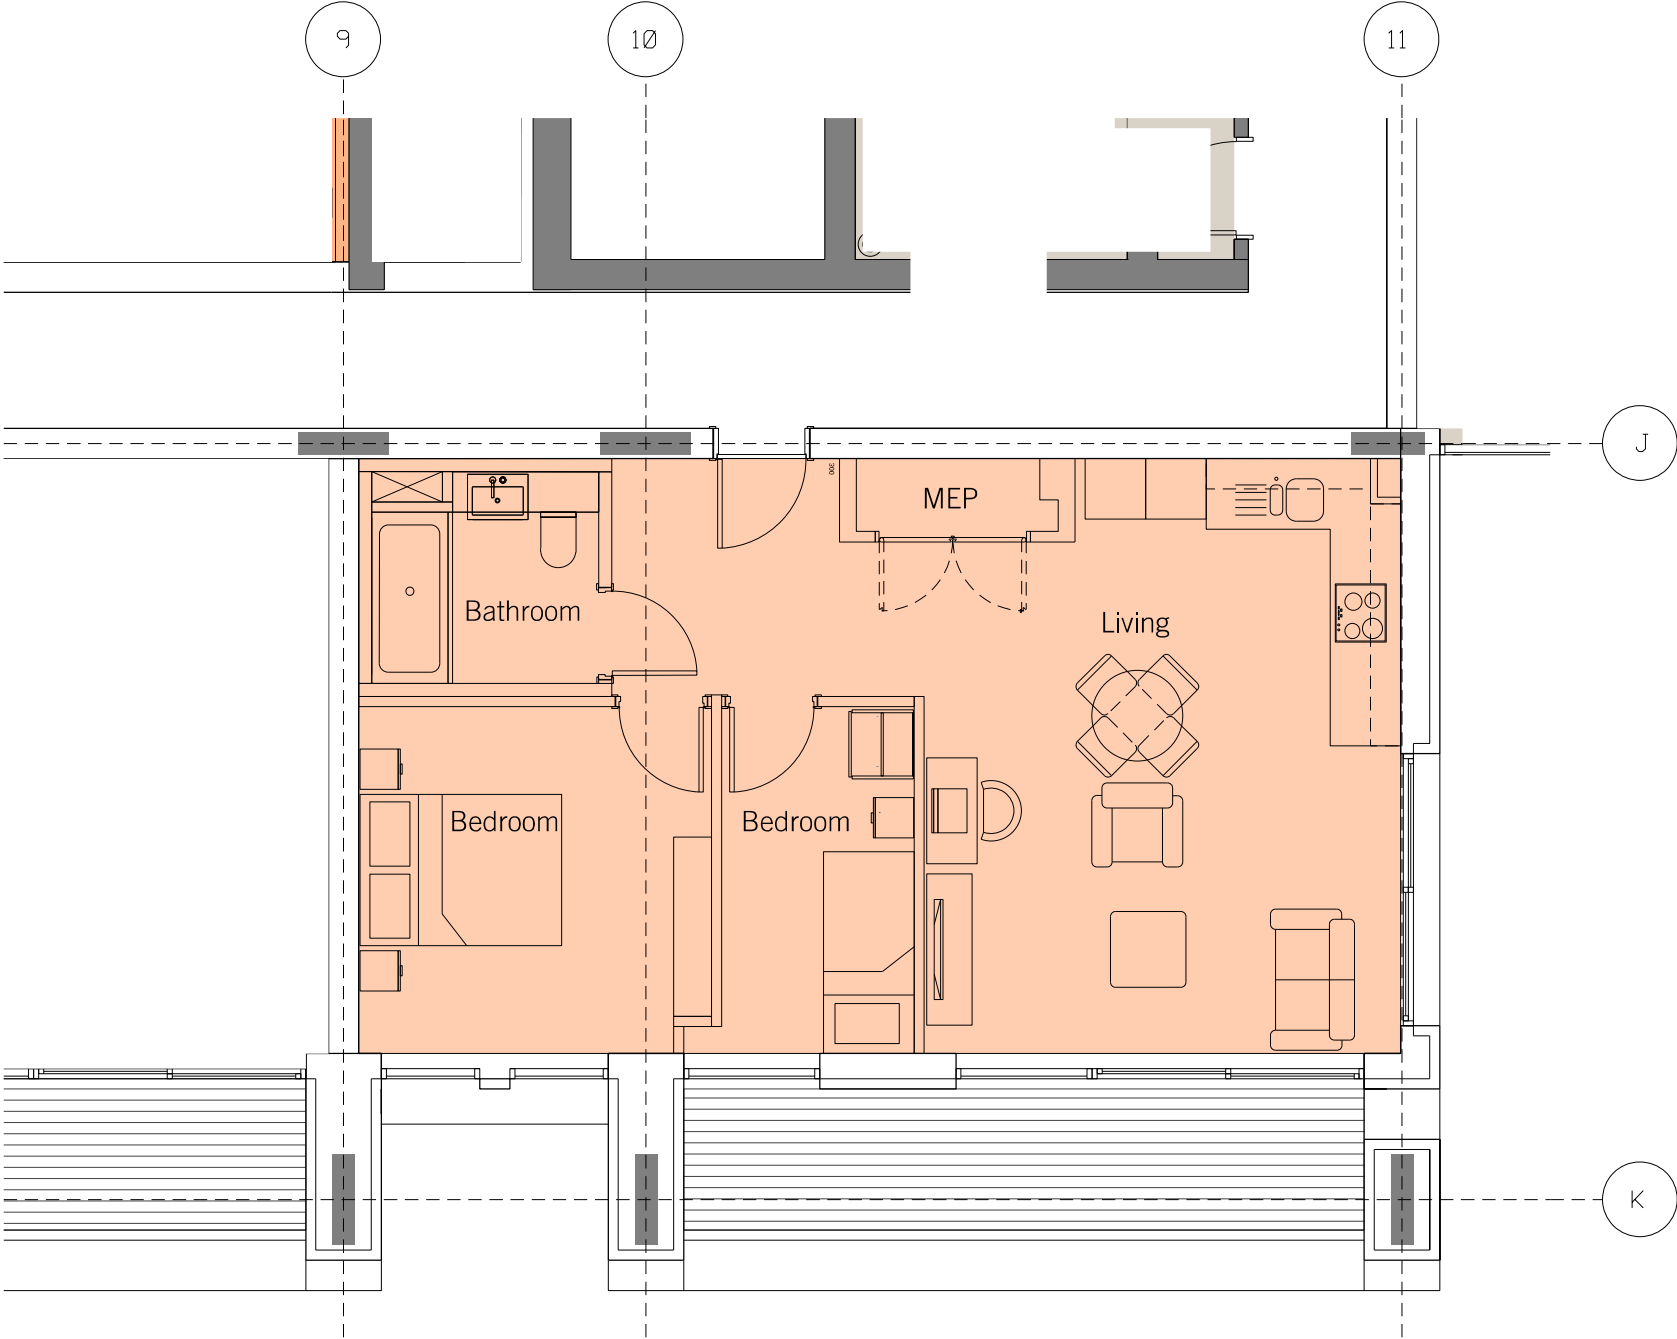

Apartment Location Key

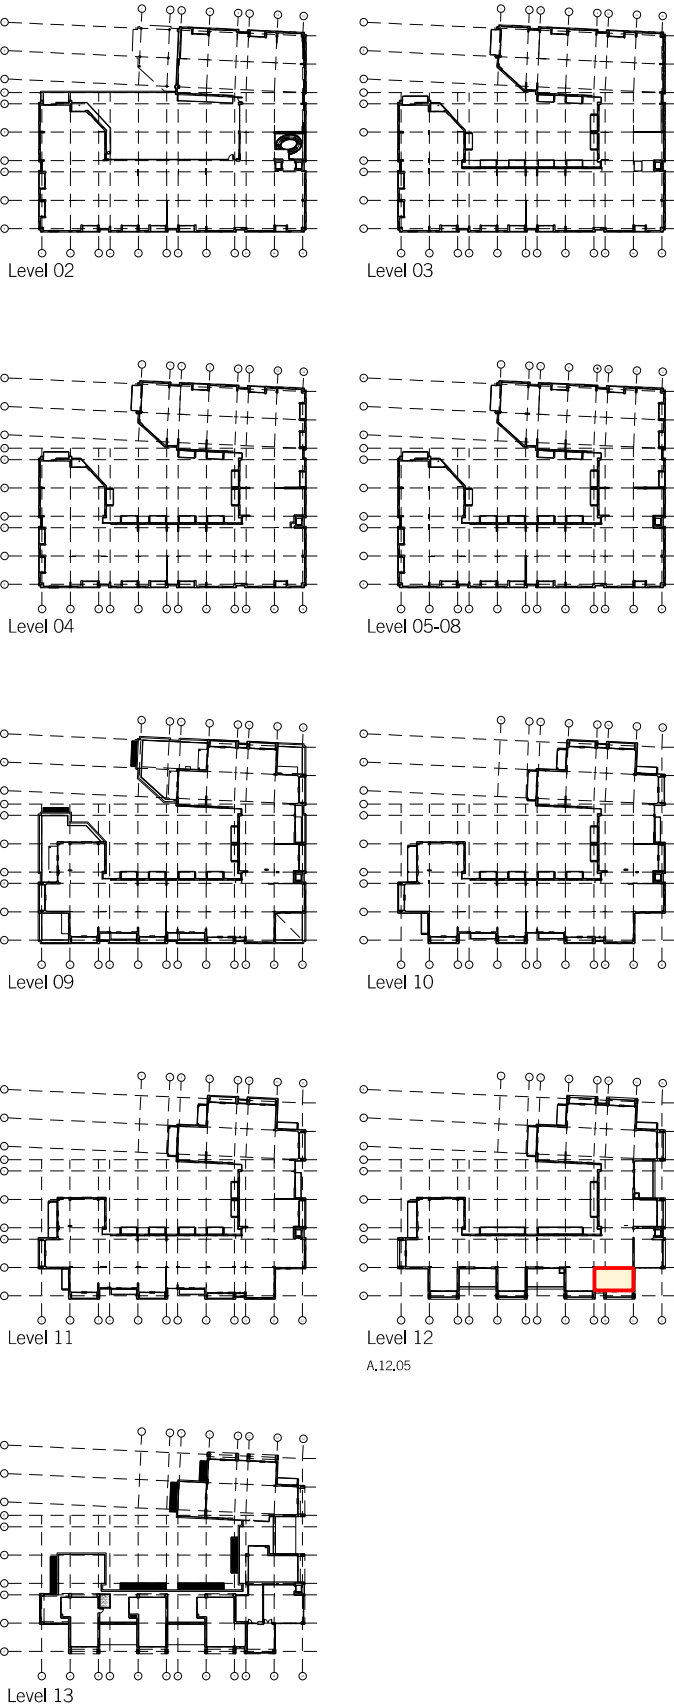


Revisions: B - Planning Amendment Revisions	Notes:	DAVID MORLEY ARCHITECTS 18 Hutton Place London EC1N 8RU Tel: 020 7430 2444 Fax: 020 7430 2443 davidmorleyarchitects.co.uk	P1- Kings Cross GA Apartment Layouts - Type 20	Job no: 476 Scale: 1:75@A3	Drawing no: 1-328 Date: 20.07.12	Revision: B Revised: 21.11.14
---	--------	--	---	-------------------------------------	---	--


© Do not scale off drawing. Check all dimensions on site and advise any discrepancies before commencing work. All dimensions in m unless otherwise noted.

Apartment Type 3B - 144 m2 (NIA)

[PLAN]

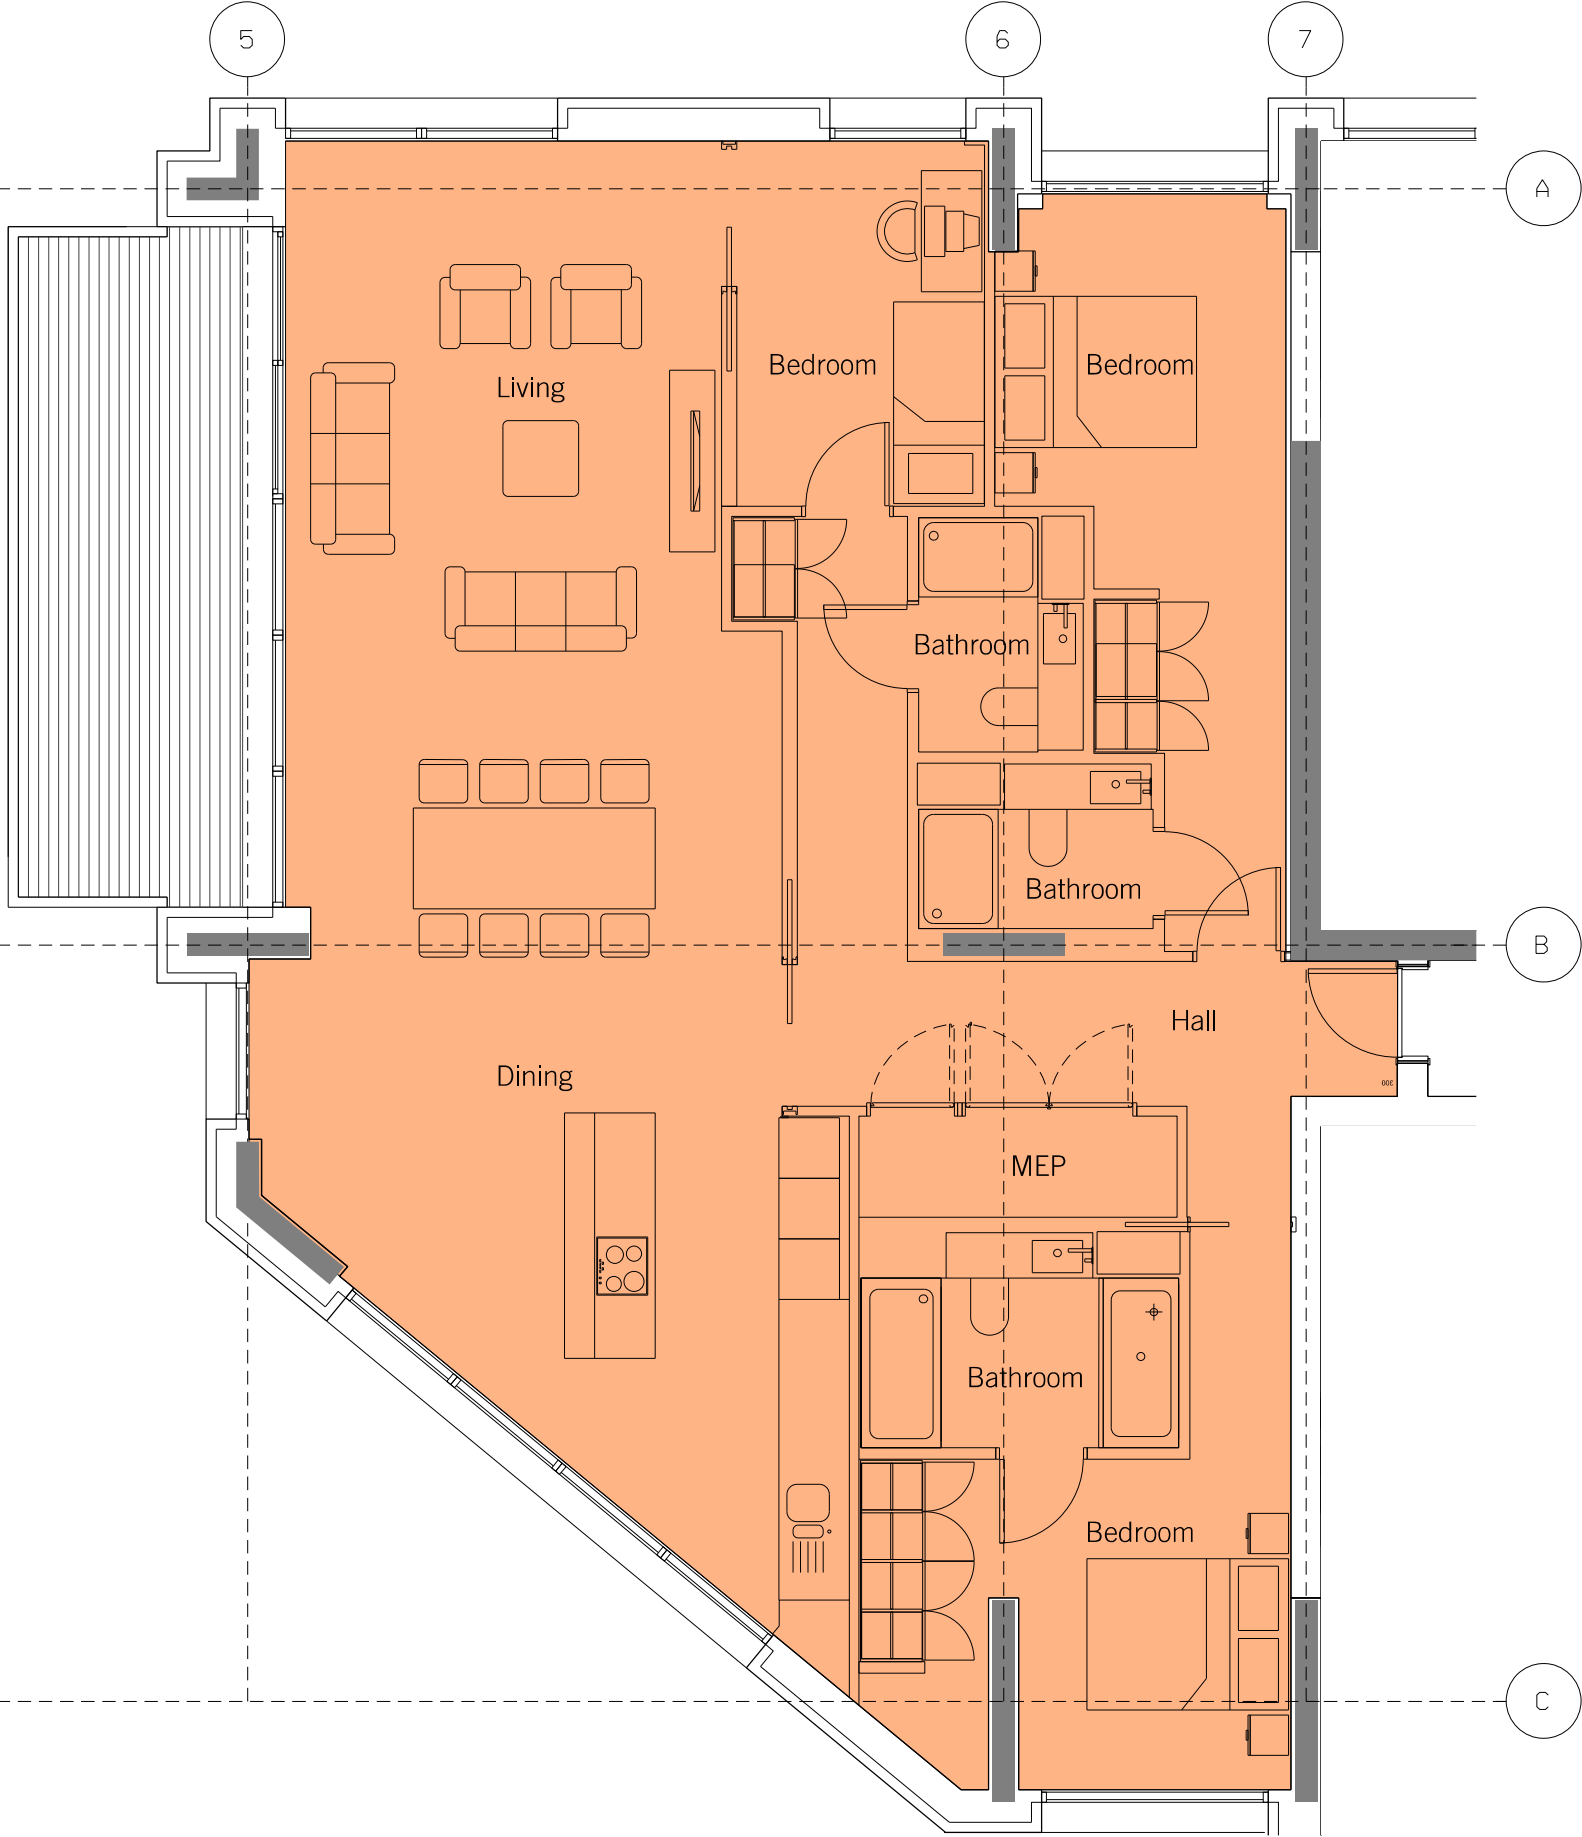

Apartment Location Key

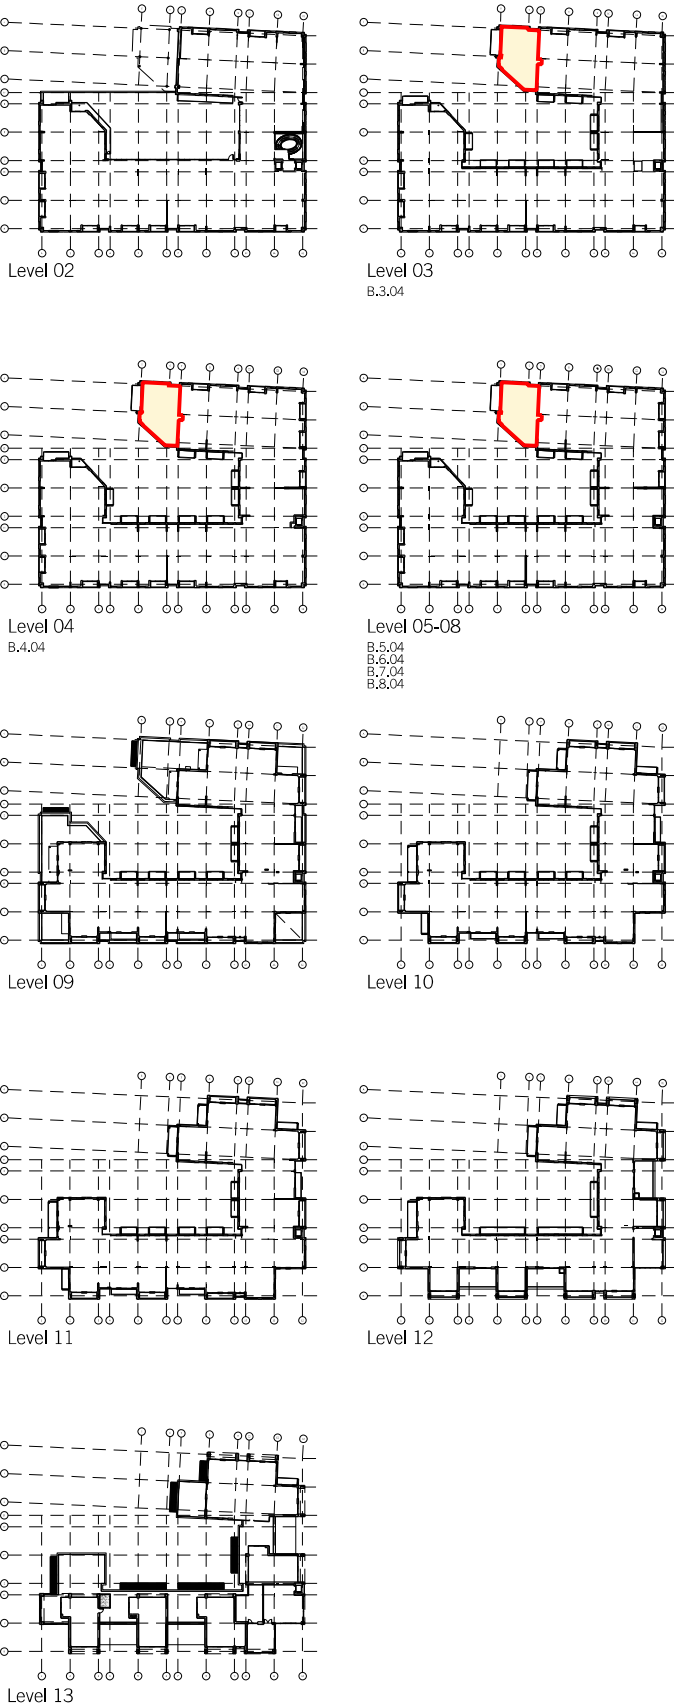


Revisions: B - Planning Amendment Revisions	Notes	DAVID MORLEY ARCHITECTS 18 Hutton Place London EC1N 8RU Tel: 020 7430 2444 Fax: 020 7430 2443 davidmorleyarchitects.co.uk	P1- Kings Cross GA Apartment Layouts - Type 3B	Job no: 476 Scale: 1:75@A3	Drawing no: 1-331 Date: 20.07.12	Revision: B Revised: 21.11.14
---	-------	--	---	-------------------------------------	---	--


© Do not scale off drawing. Check all dimensions on site and advise any discrepancies before commencing work. All dimensions in millimetres unless otherwise noted.

Apartment Type 3C - 164 m2 (NIA)

[PLAN]

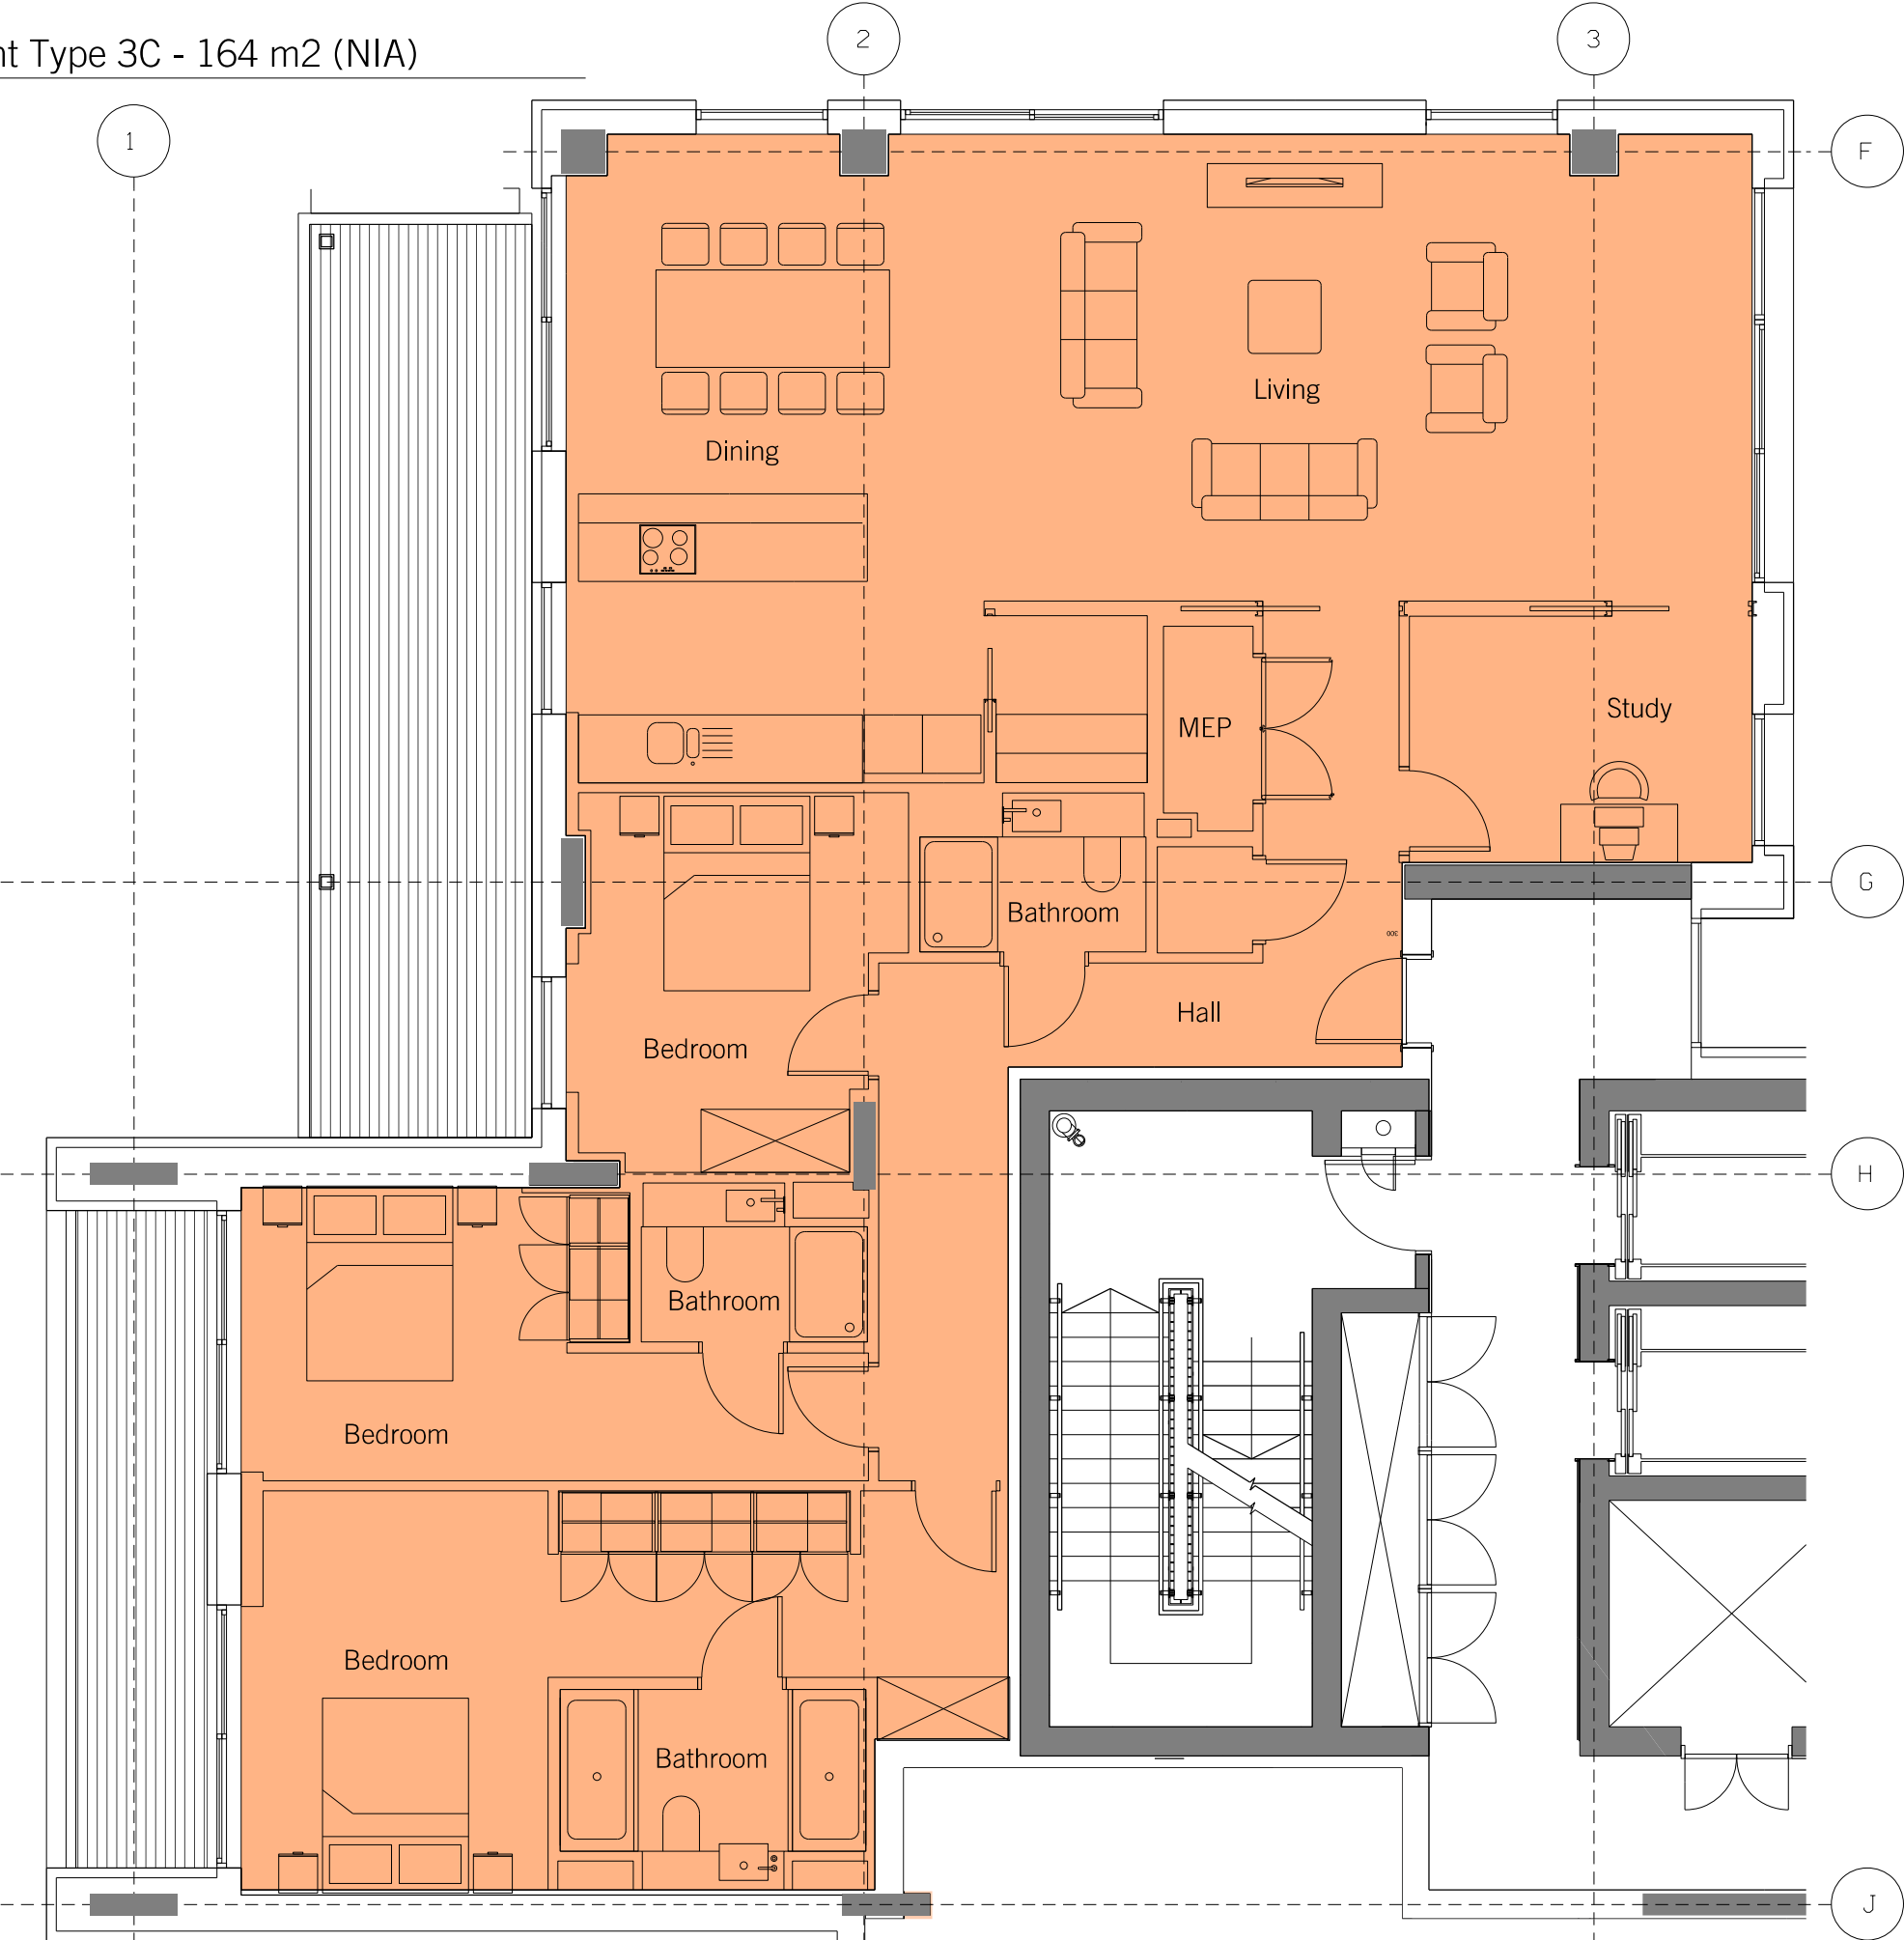

Apartment Location Key

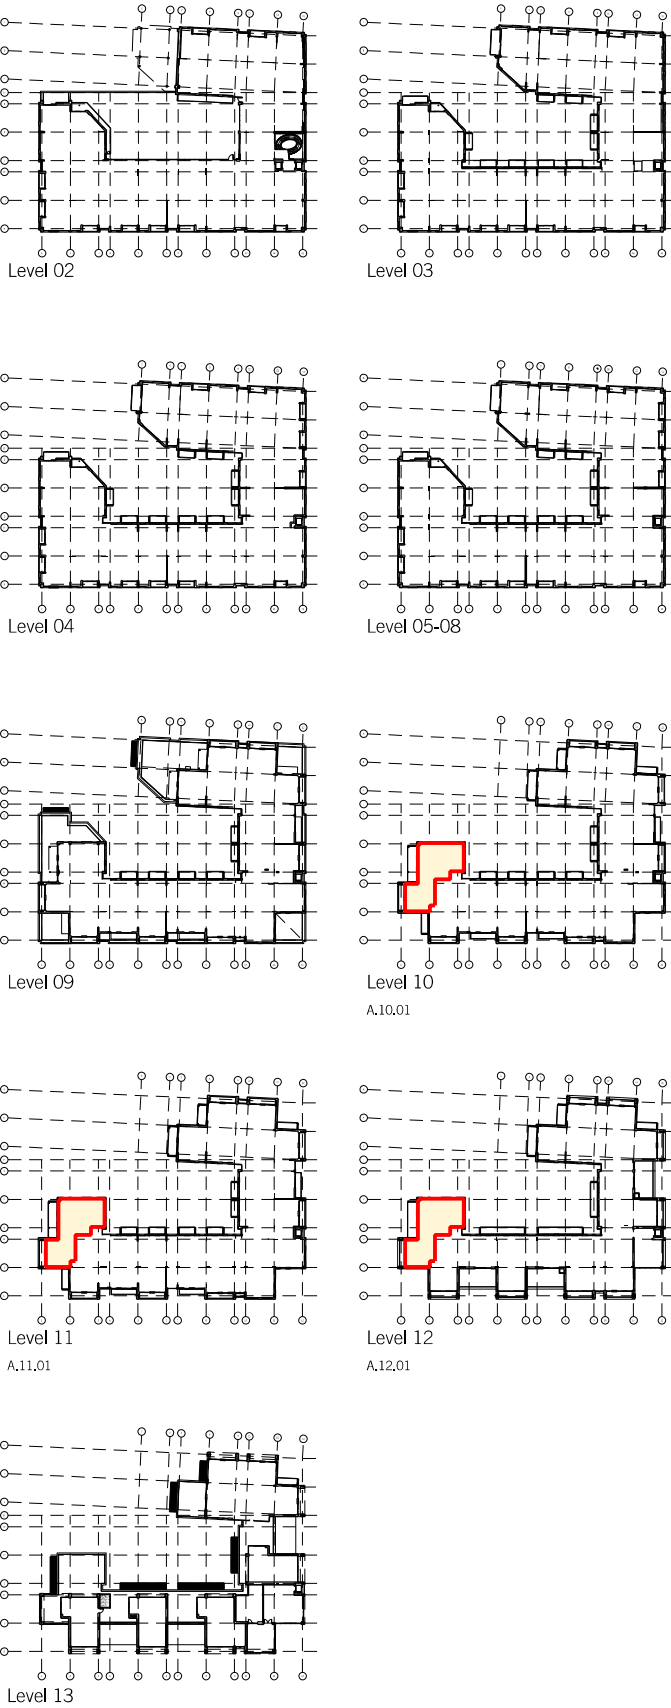

Revisions: B - Planning Amendment Revisions

Notes

DAVID MORLEY ARCHITECTS
18 Hutton Place London EC1N 8RU
Tel: 020 7430 2444 Fax: 020 7430 2443
davidmorleyarchitects.co.uk


P1 - Kings Cross
GA Apartment Layouts - Type 3C

Job no: 476	Drawing no: 1-332	Revision: B
Scale: 1:75@A3	Date: 20.07.12	Revised: 21.11.14


© Do not scale off drawing. Check all dimensions on site and advise any discrepancies before commencing work. All dimensions in m unless otherwise noted.

Apartment Type 3U - 164 m2 (NIA)

[PLAN]

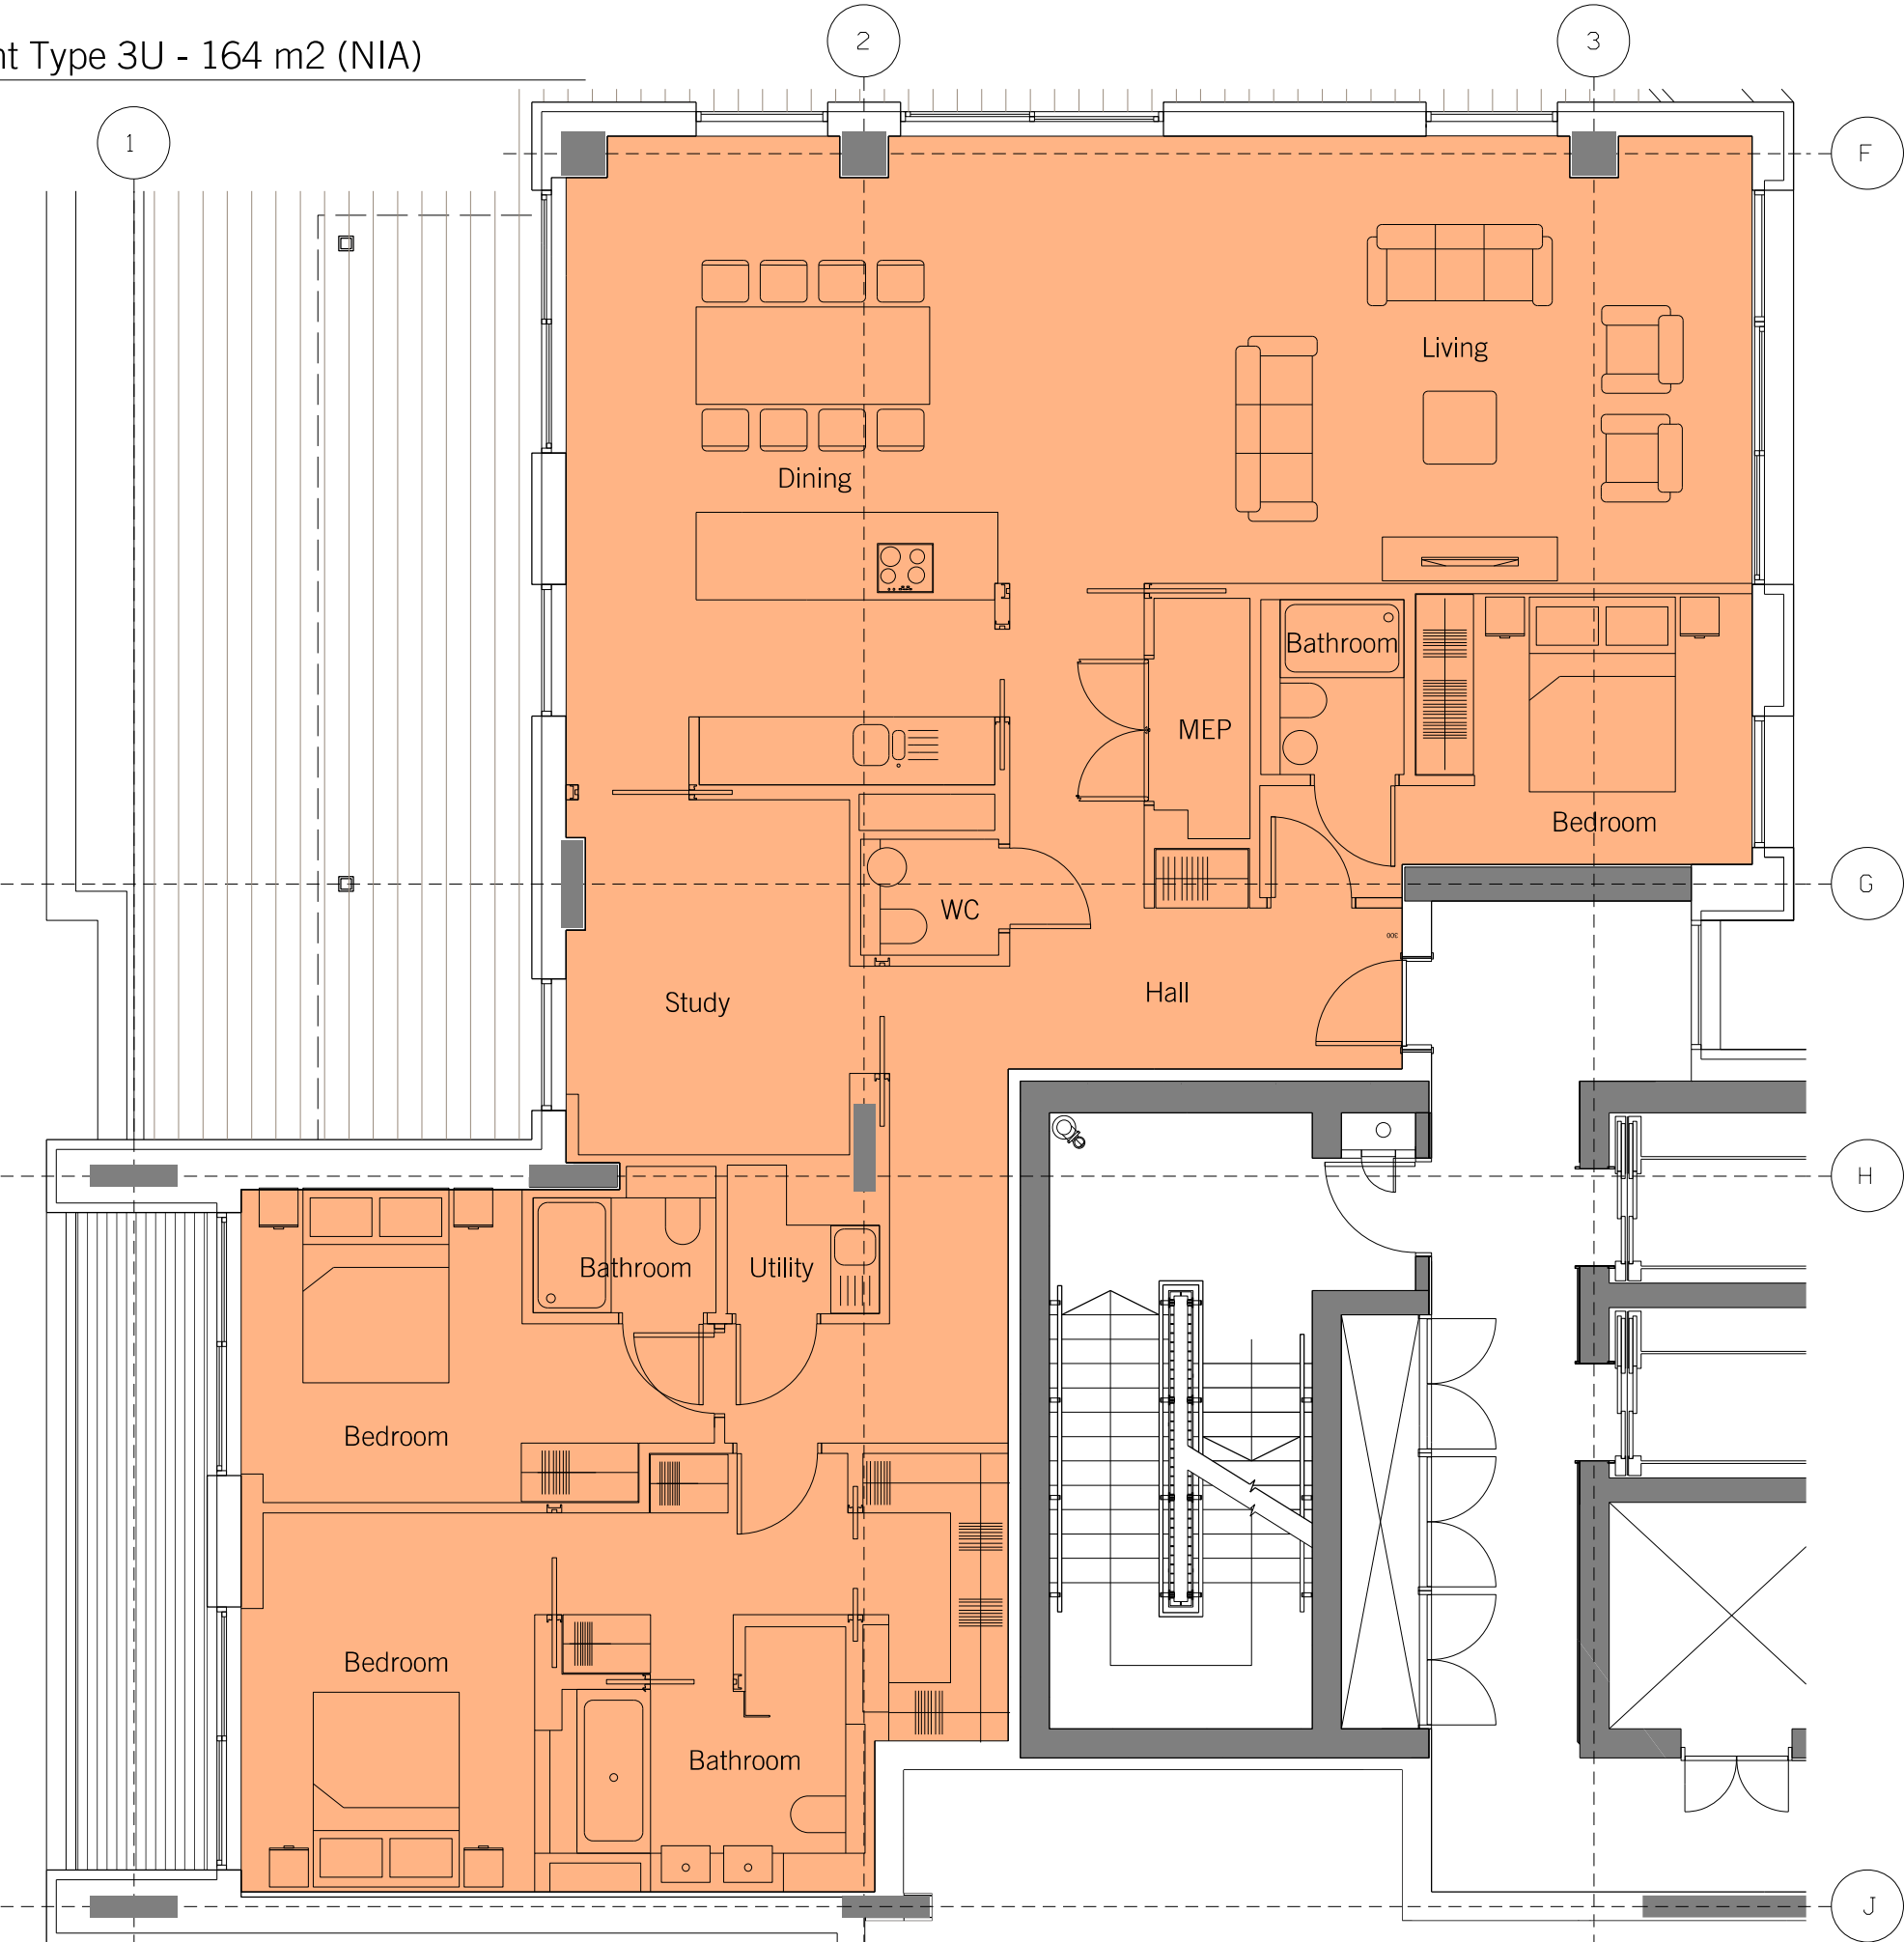

Apartment Location Key

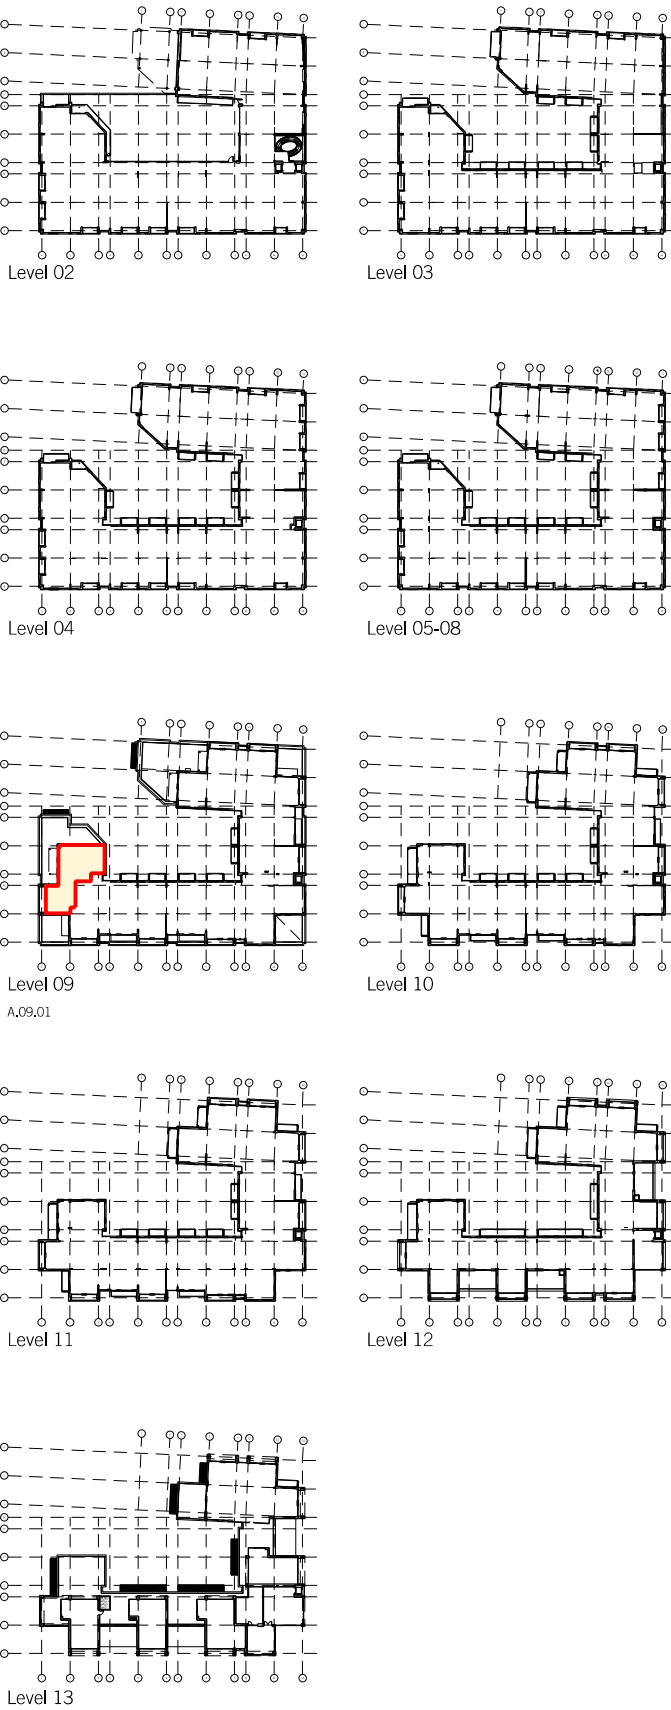


Revisions:	Notes:	DAVID MORLEY ARCHITECTS 18 Hutton Place London EC1N 8RU Tel: 020 7430 2444 Fax: 020 7430 2443 davidmorleyarchitects.co.uk	P1 - Kings Cross GA Apartment Layouts - Type 3U	Job no: 476 Scale: 1:75@A3	Drawing no: 1-382 Date: 21.11.14	Revision: / Revised: First Issue
------------	--------	--	--	-------------------------------------	---	---


© Do not scale off drawing. Check all dimensions on site and advise any discrepancies before commencing work. All dimensions in millimetres unless otherwise noted.

Apartment Type 3E - 118 m2 (NIA)

[PLAN]

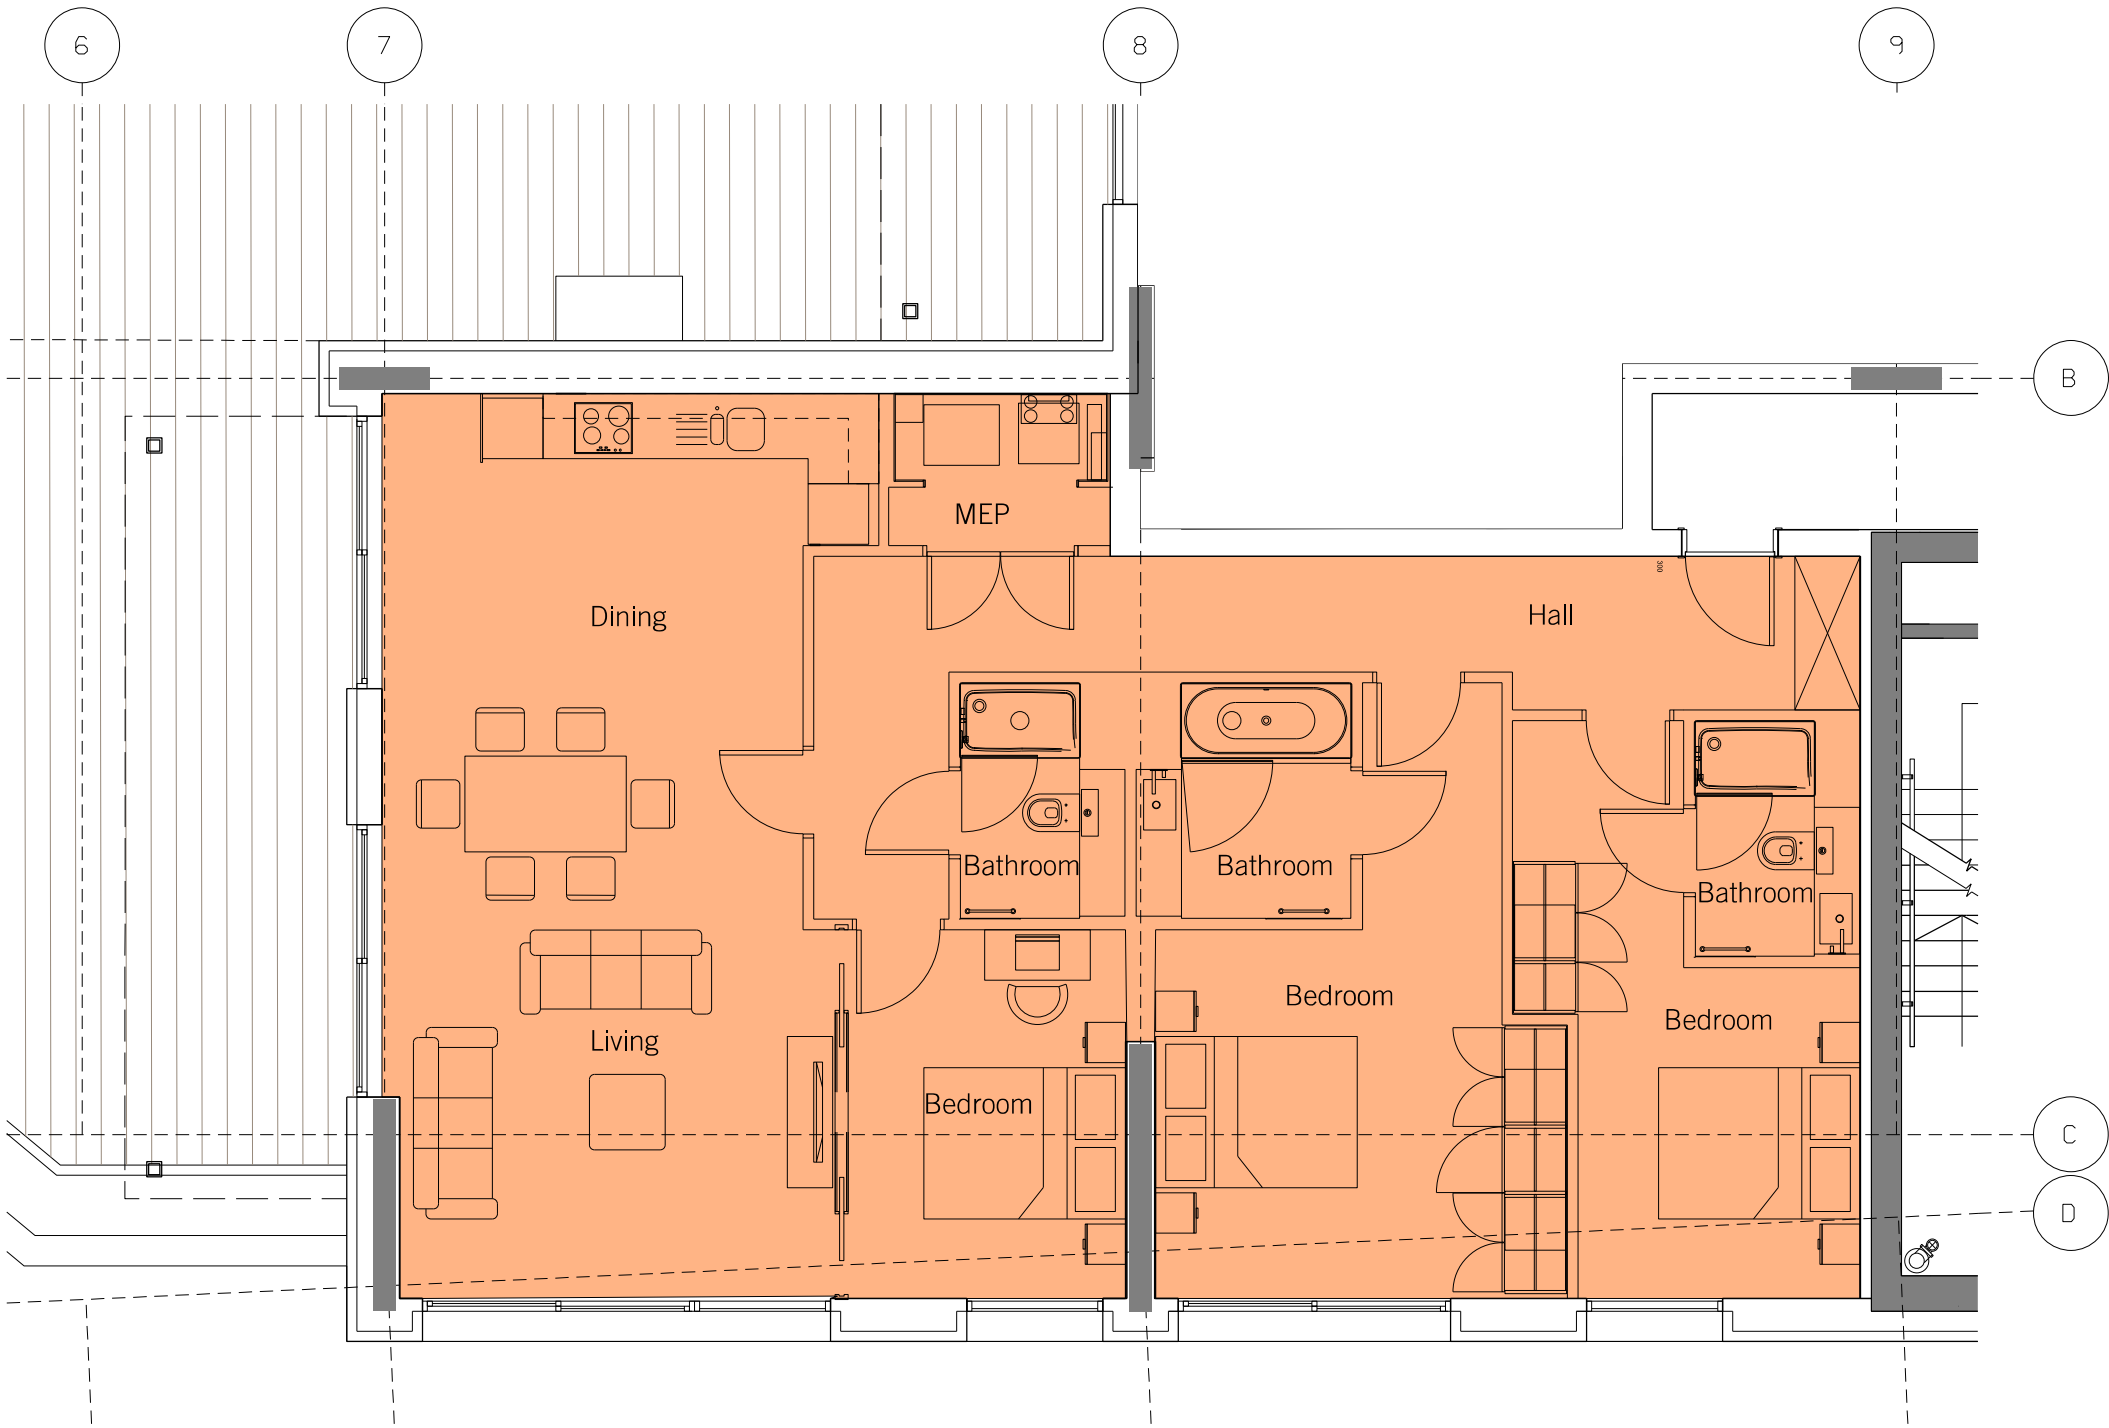

Apartment Location Key

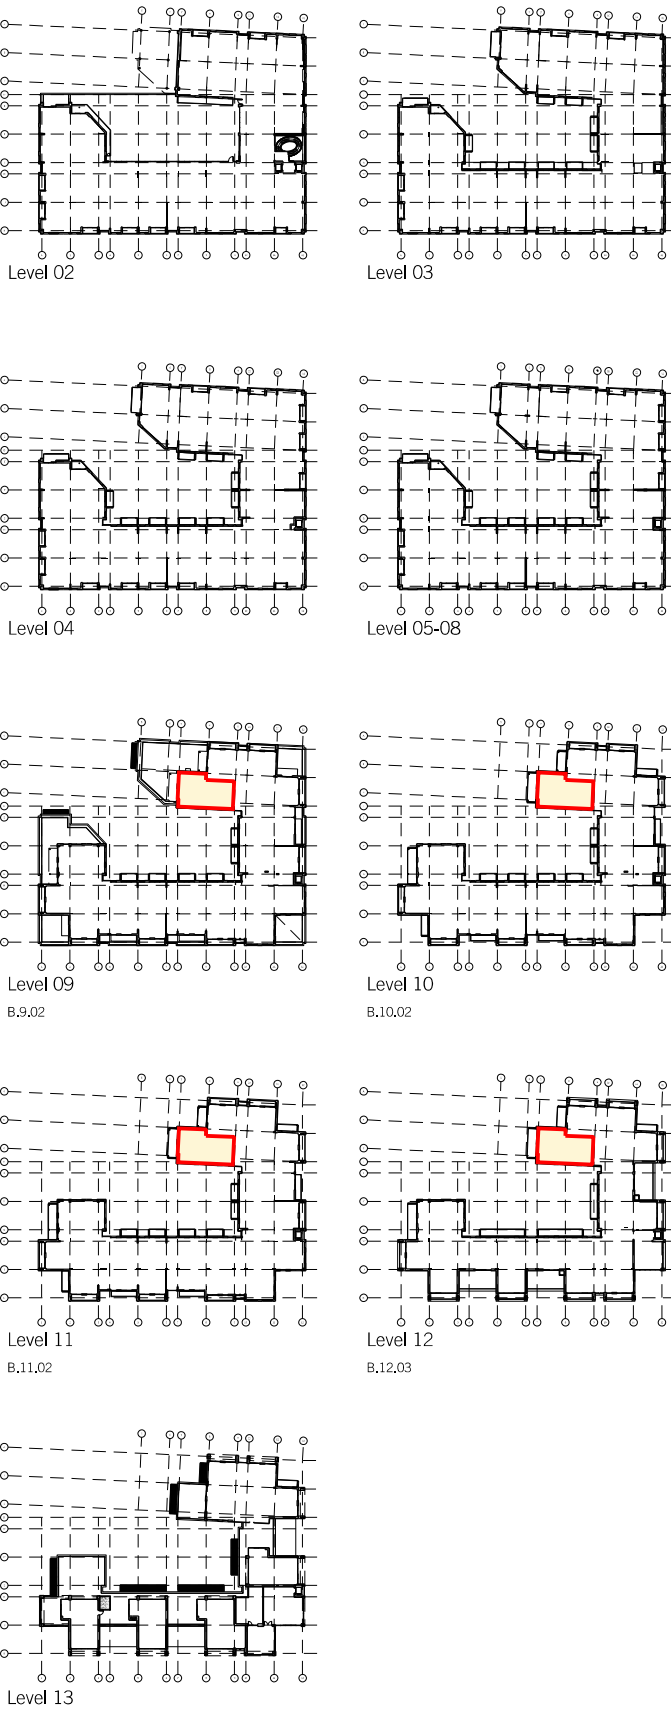


Revisions: C - Planning Amendment Revisions	Notes:	DAVID MORLEY ARCHITECTS 18 Hutton Place London EC1N 8RU Tel: 020 7430 2444 Fax: 020 7430 2443 davidmorleyarchitects.co.uk	P1- Kings Cross GA Apartment Layouts - Type 3E	Job no: 476 Scale: 1:75@A3	Drawing no: 1-334 Date: 20.07.12	Revision: C Revised: 21.11.14
---	--------	--	---	-------------------------------------	---	--


Do not scale off drawing. Check all dimensions on site and advise any discrepancies before commencing work. All dimensions in millimetres unless otherwise noted.

Apartment Type 3N - 132 m2 (NIA)

[PLAN]

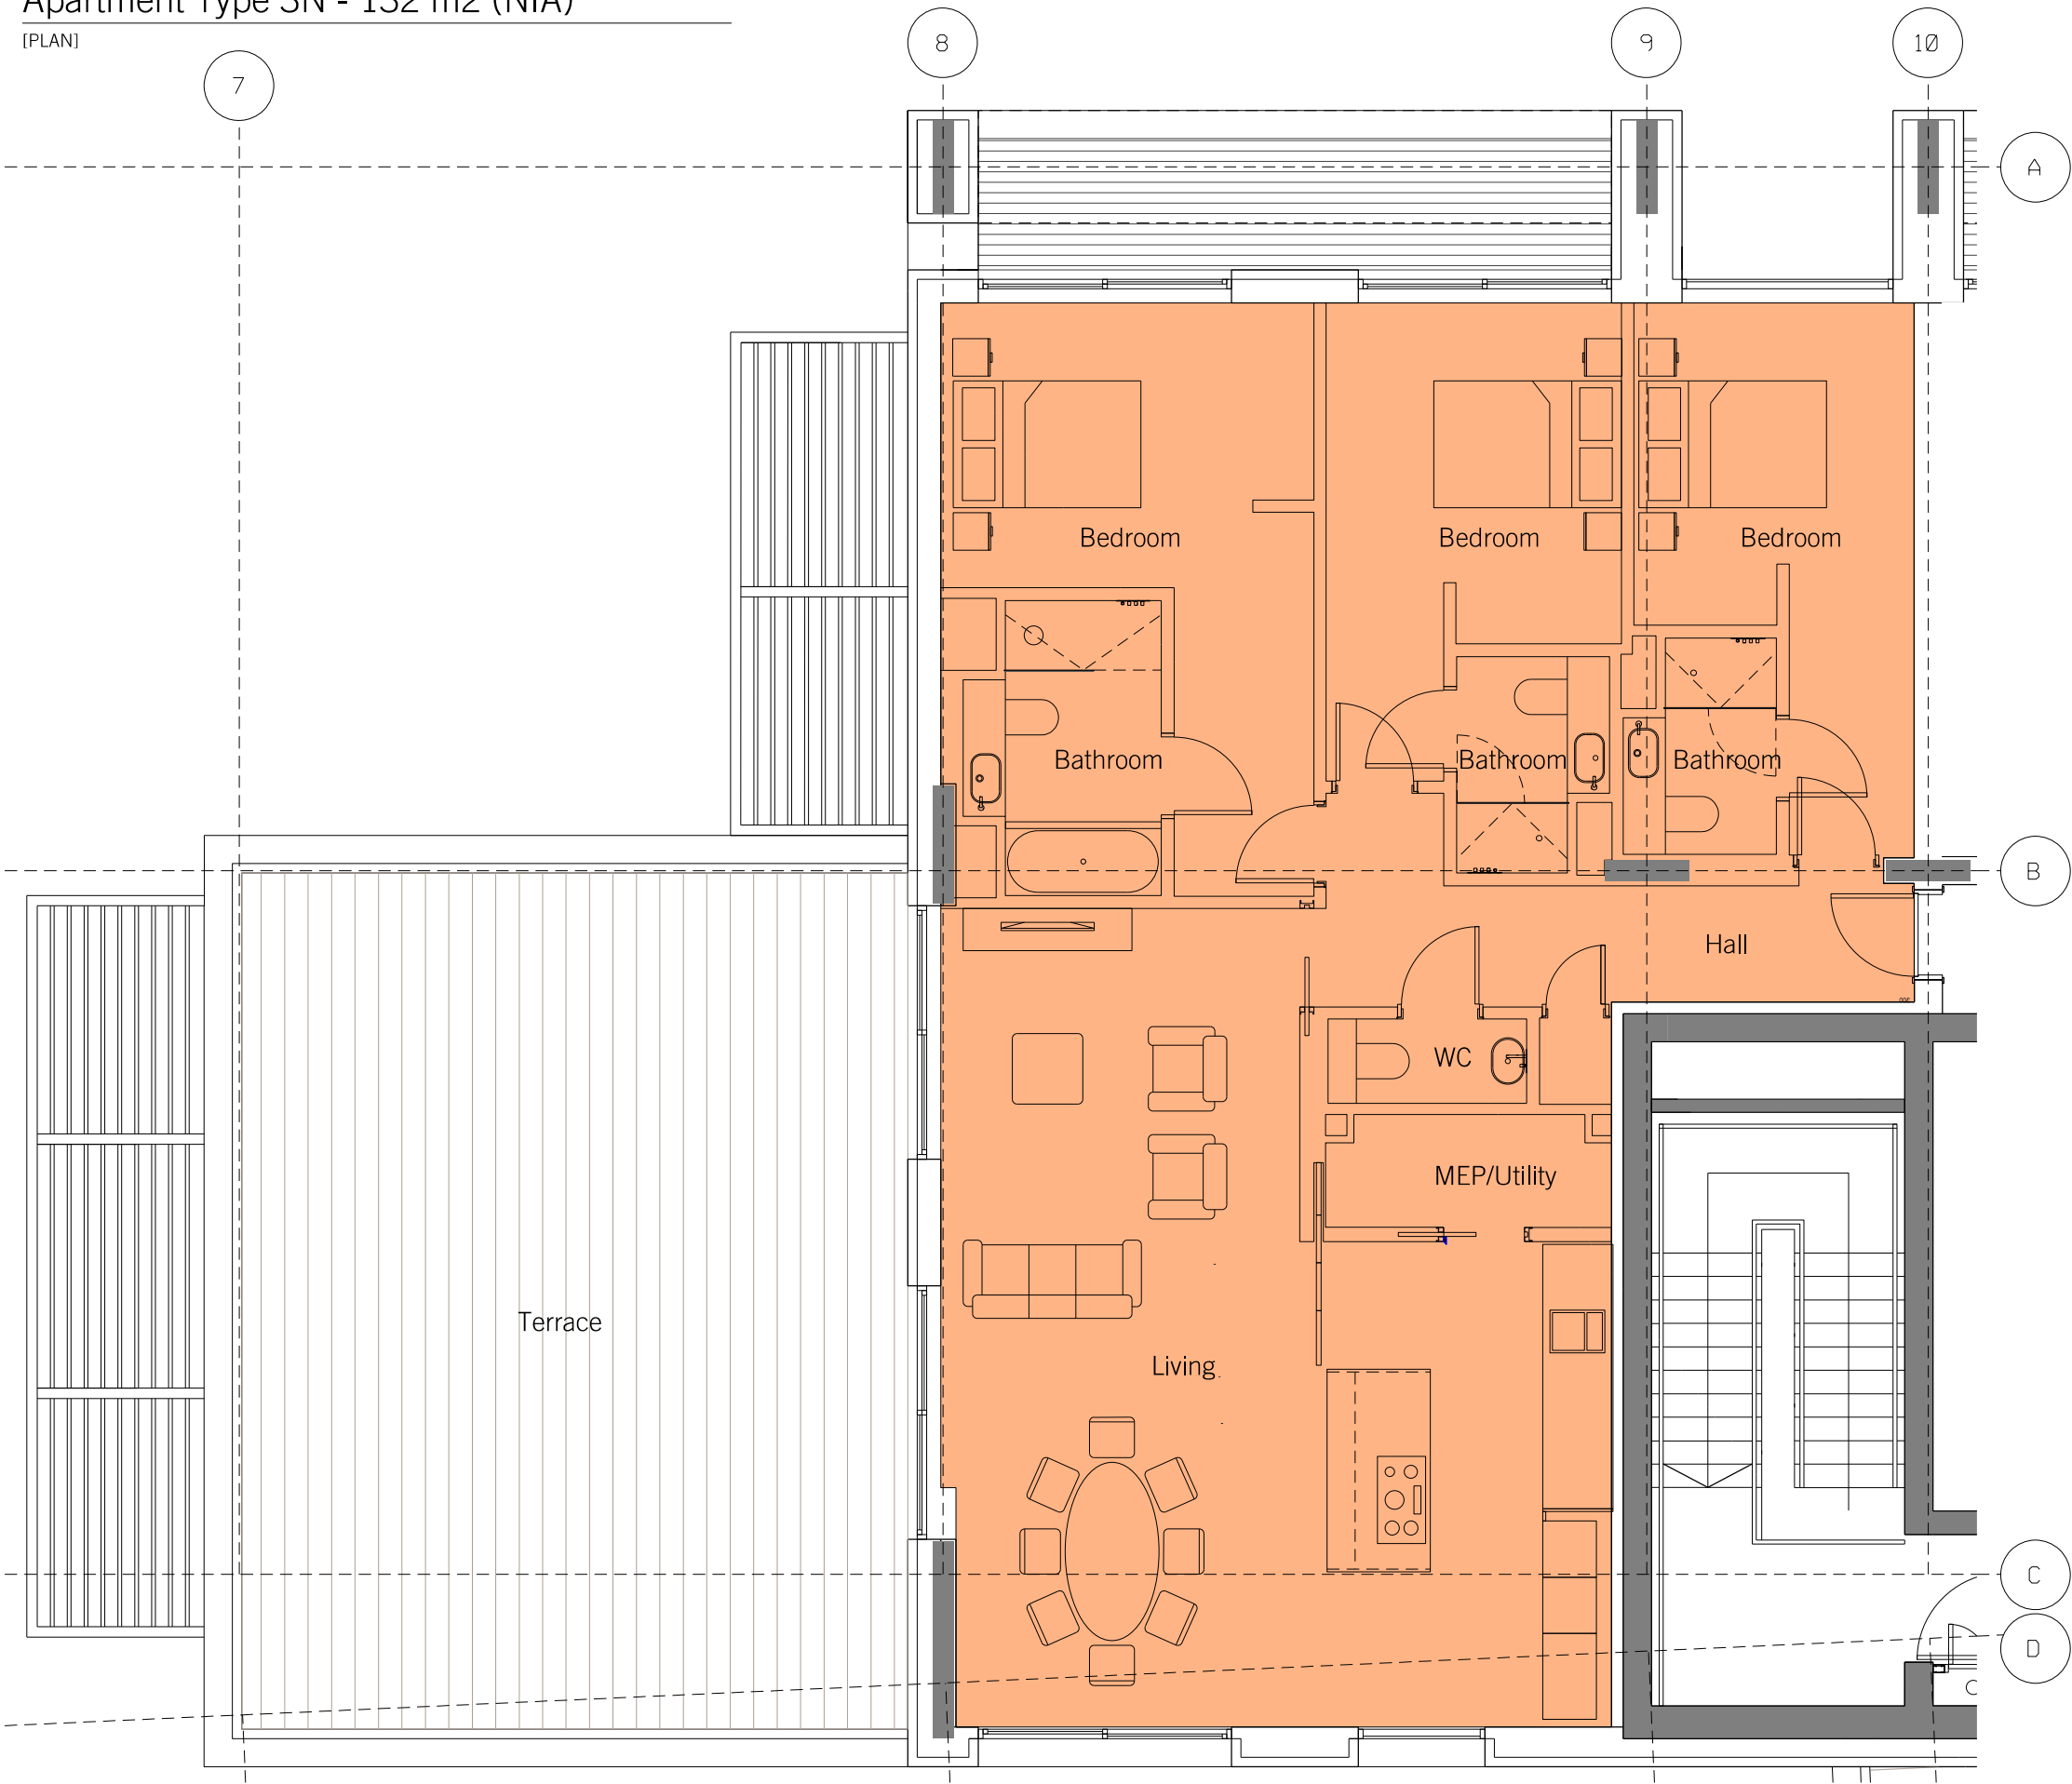

Apartment Location Key

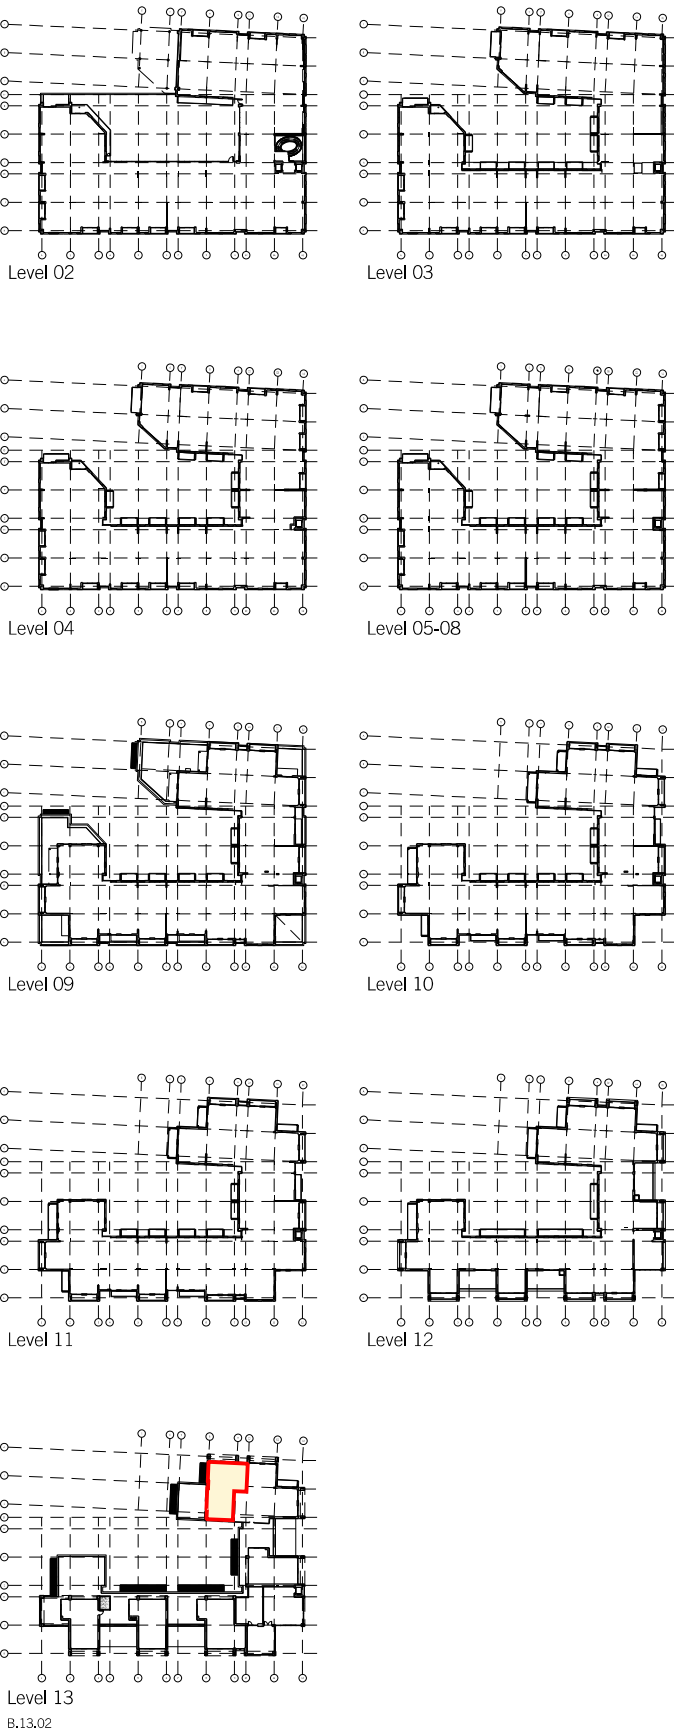

Revisions: B - Planning Amendment Revisions

Notes

DAVID MORLEY ARCHITECTS
18 Hutton Place London EC1N 8RU
Tel: 020 7430 2444 Fax: 020 7430 2443
davidmorleyarchitects.co.uk

P1- Kings Cross
GA Apartment Layouts - Type 3N





Job no: 476	Drawing no: 1-342	Revision: B
Scale: 1:75@A3	Date: 20.07.12	Revised: 21.11.14

© Do not scale off drawing. Check all dimensions on site and advise any discrepancies before commencing work. All dimensions in m unless otherwise noted.

Apartment Type 30 - 155 m2 (NIA)

[PLAN]

Duplex Apartment
Location Key

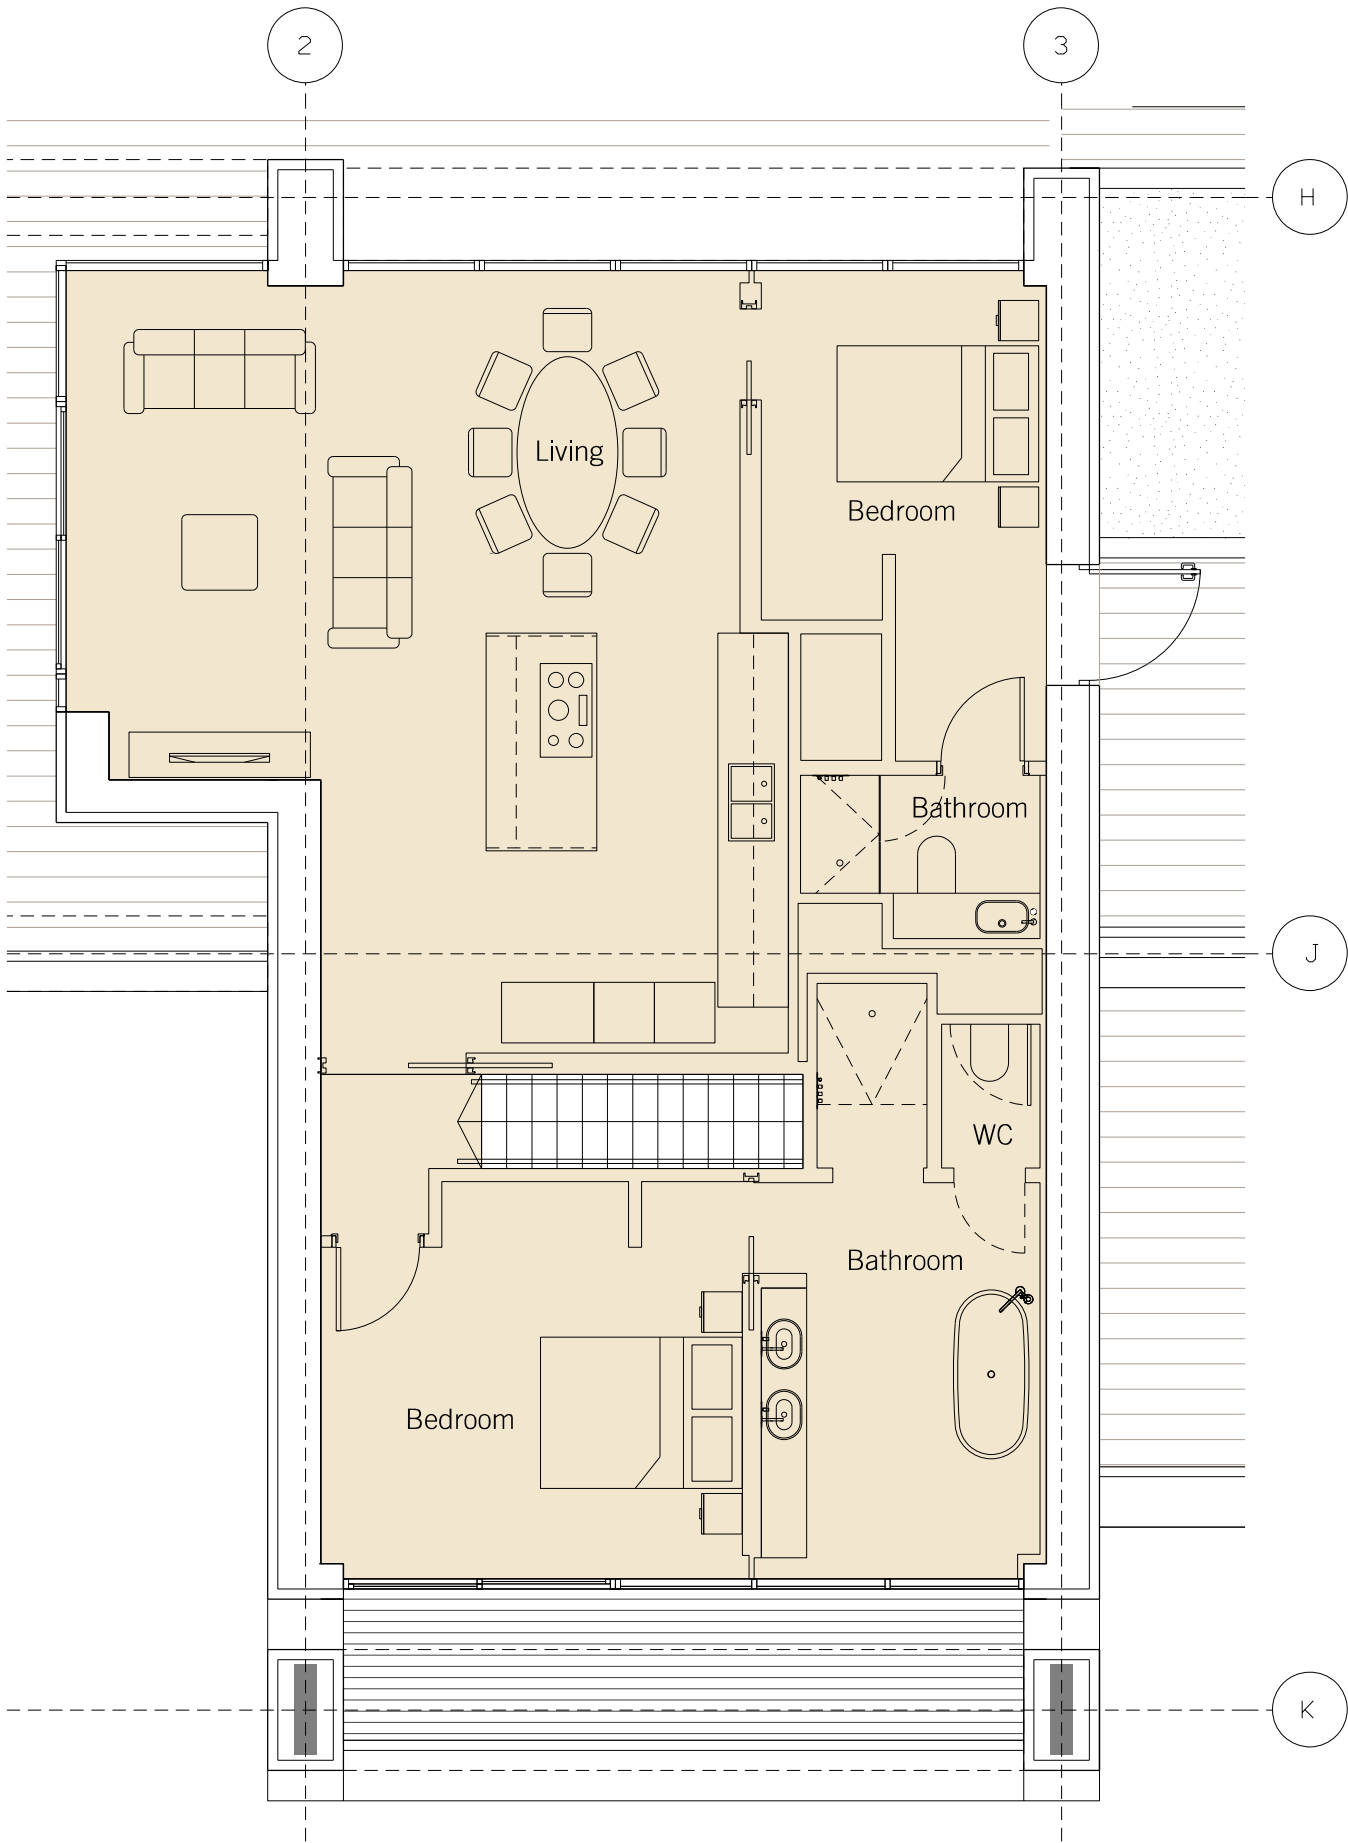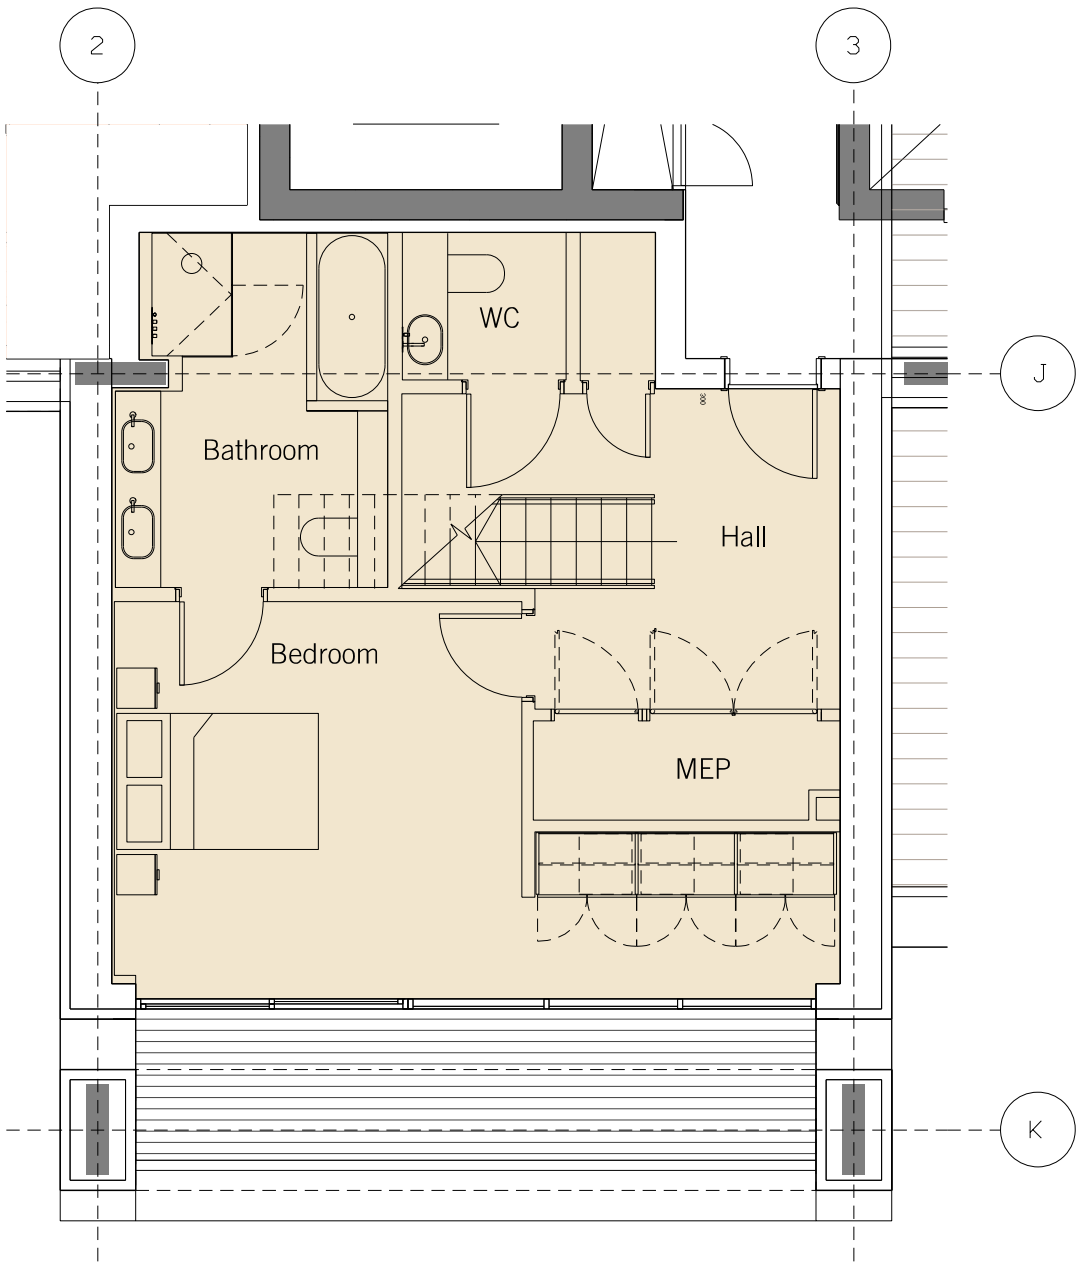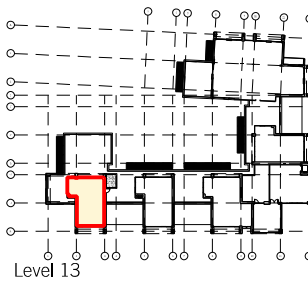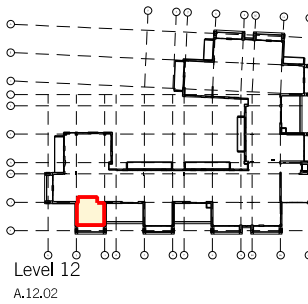

Revisions: B - Planning Amendment Revisions

Notes:

DAVID MORLEY ARCHITECTS
18 Hutton Place London EC1N 8RU
Tel: 020 7430 2444 Fax: 020 7430 2443
davidmorleyarchitects.co.uk


P1- Kings Cross
GA Apartment Layouts - Type 30

Job no: 476	Drawing no: 1-343	Revision: B
Scale: 1:75@A3	Date: 20.07.12	Revised: 21.11.14


© Do not scale off drawing. Check all dimensions on site and advise any discrepancies before commencing work. All dimensions in millimetres unless otherwise noted.

Apartment Type 3P - 135 m2

[PLAN]


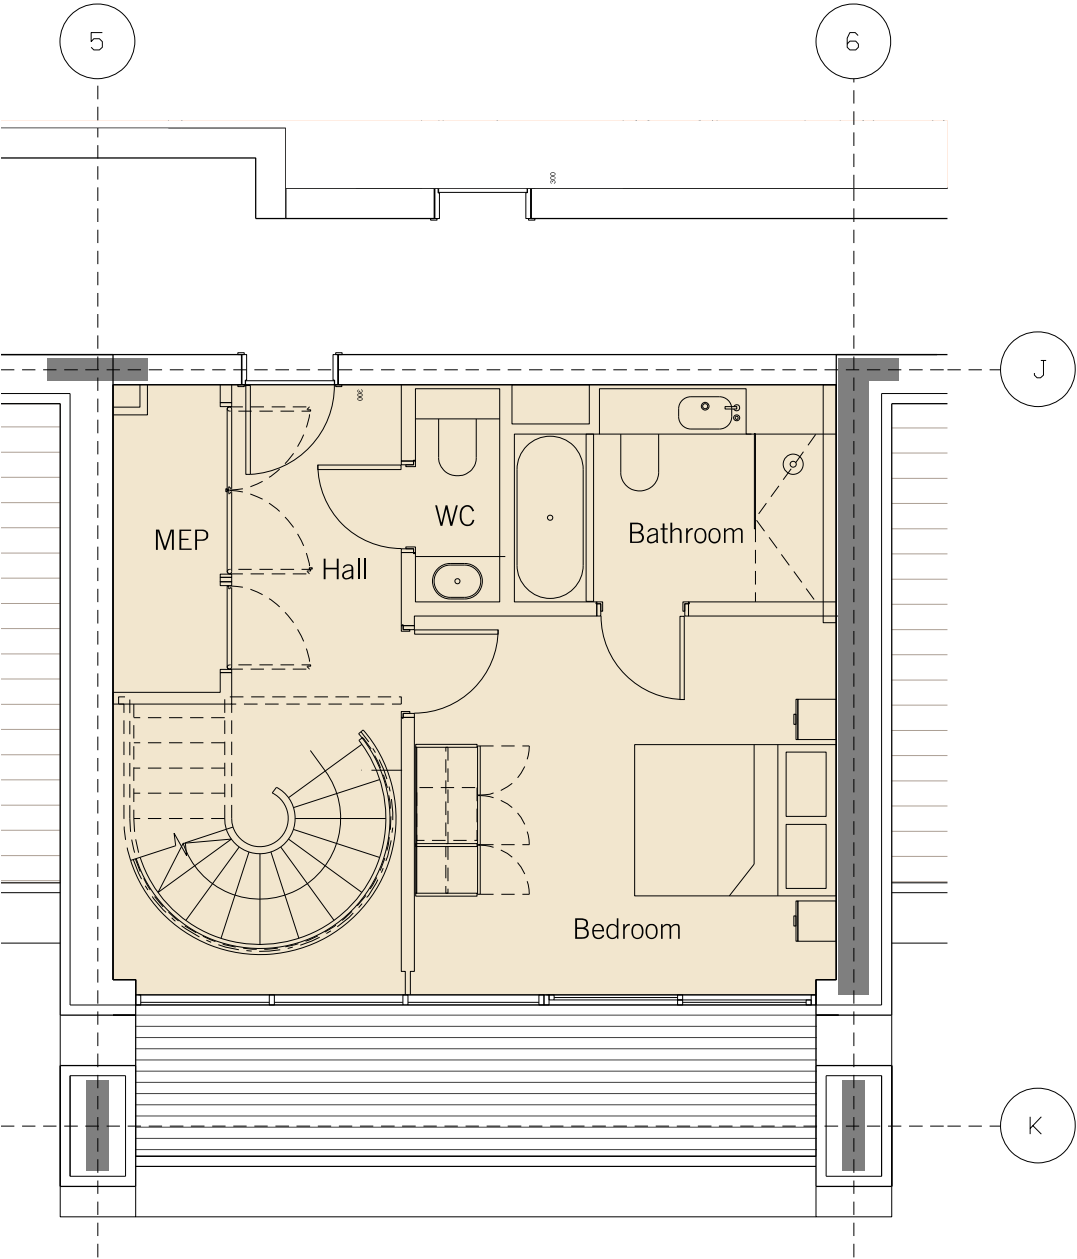


Level 12

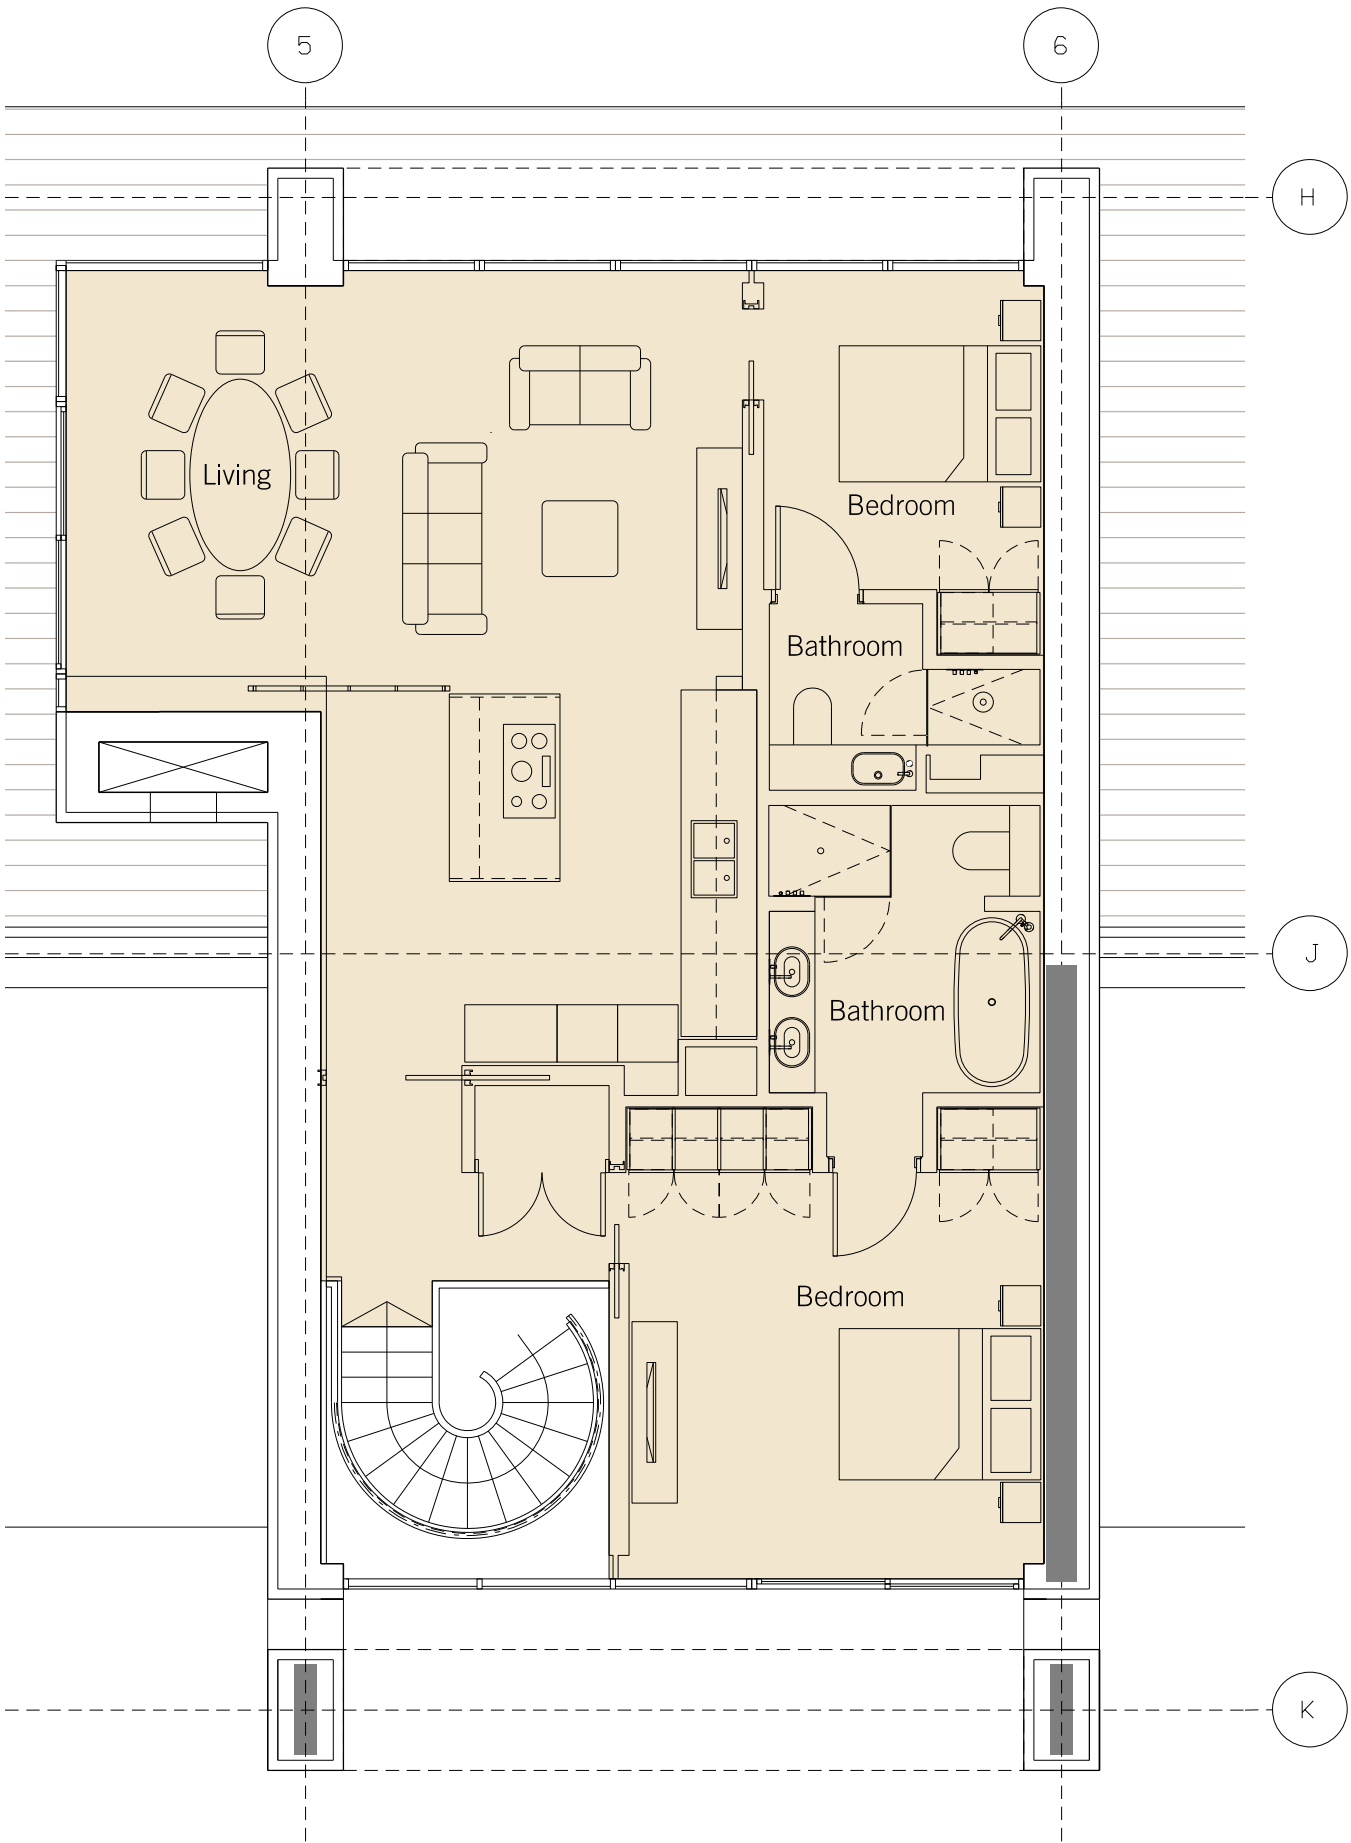

Level 13

Duplex Apartment Location Key

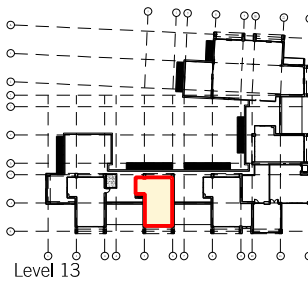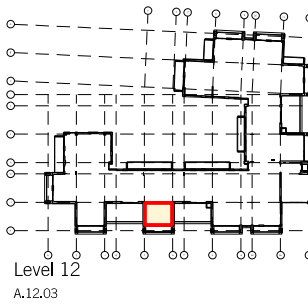

Revisions: B - Planning Amendment Revisions

Notes

DAVID MORLEY ARCHITECTS
18 Hutton Place London EC1N 8RU
Tel: 020 7430 2444 Fax: 020 7430 2443
davidmorleyarchitects.co.uk

P1 - Kings Cross
GA Apartment Layouts - Type 3P





Job no: 476	Drawing no: 1-344	Revision: B
Scale: 1:75@A3	Date: 20.07.12	Revised: 21.11.14

© Do not scale off drawing. Check all dimensions on site and advise any discrepancies before commencing work. All dimensions in millimetres unless otherwise noted.

Apartment Type 3Q - 154 m2 (NIA)

[PLAN]

Duplex Apartment
Location Key

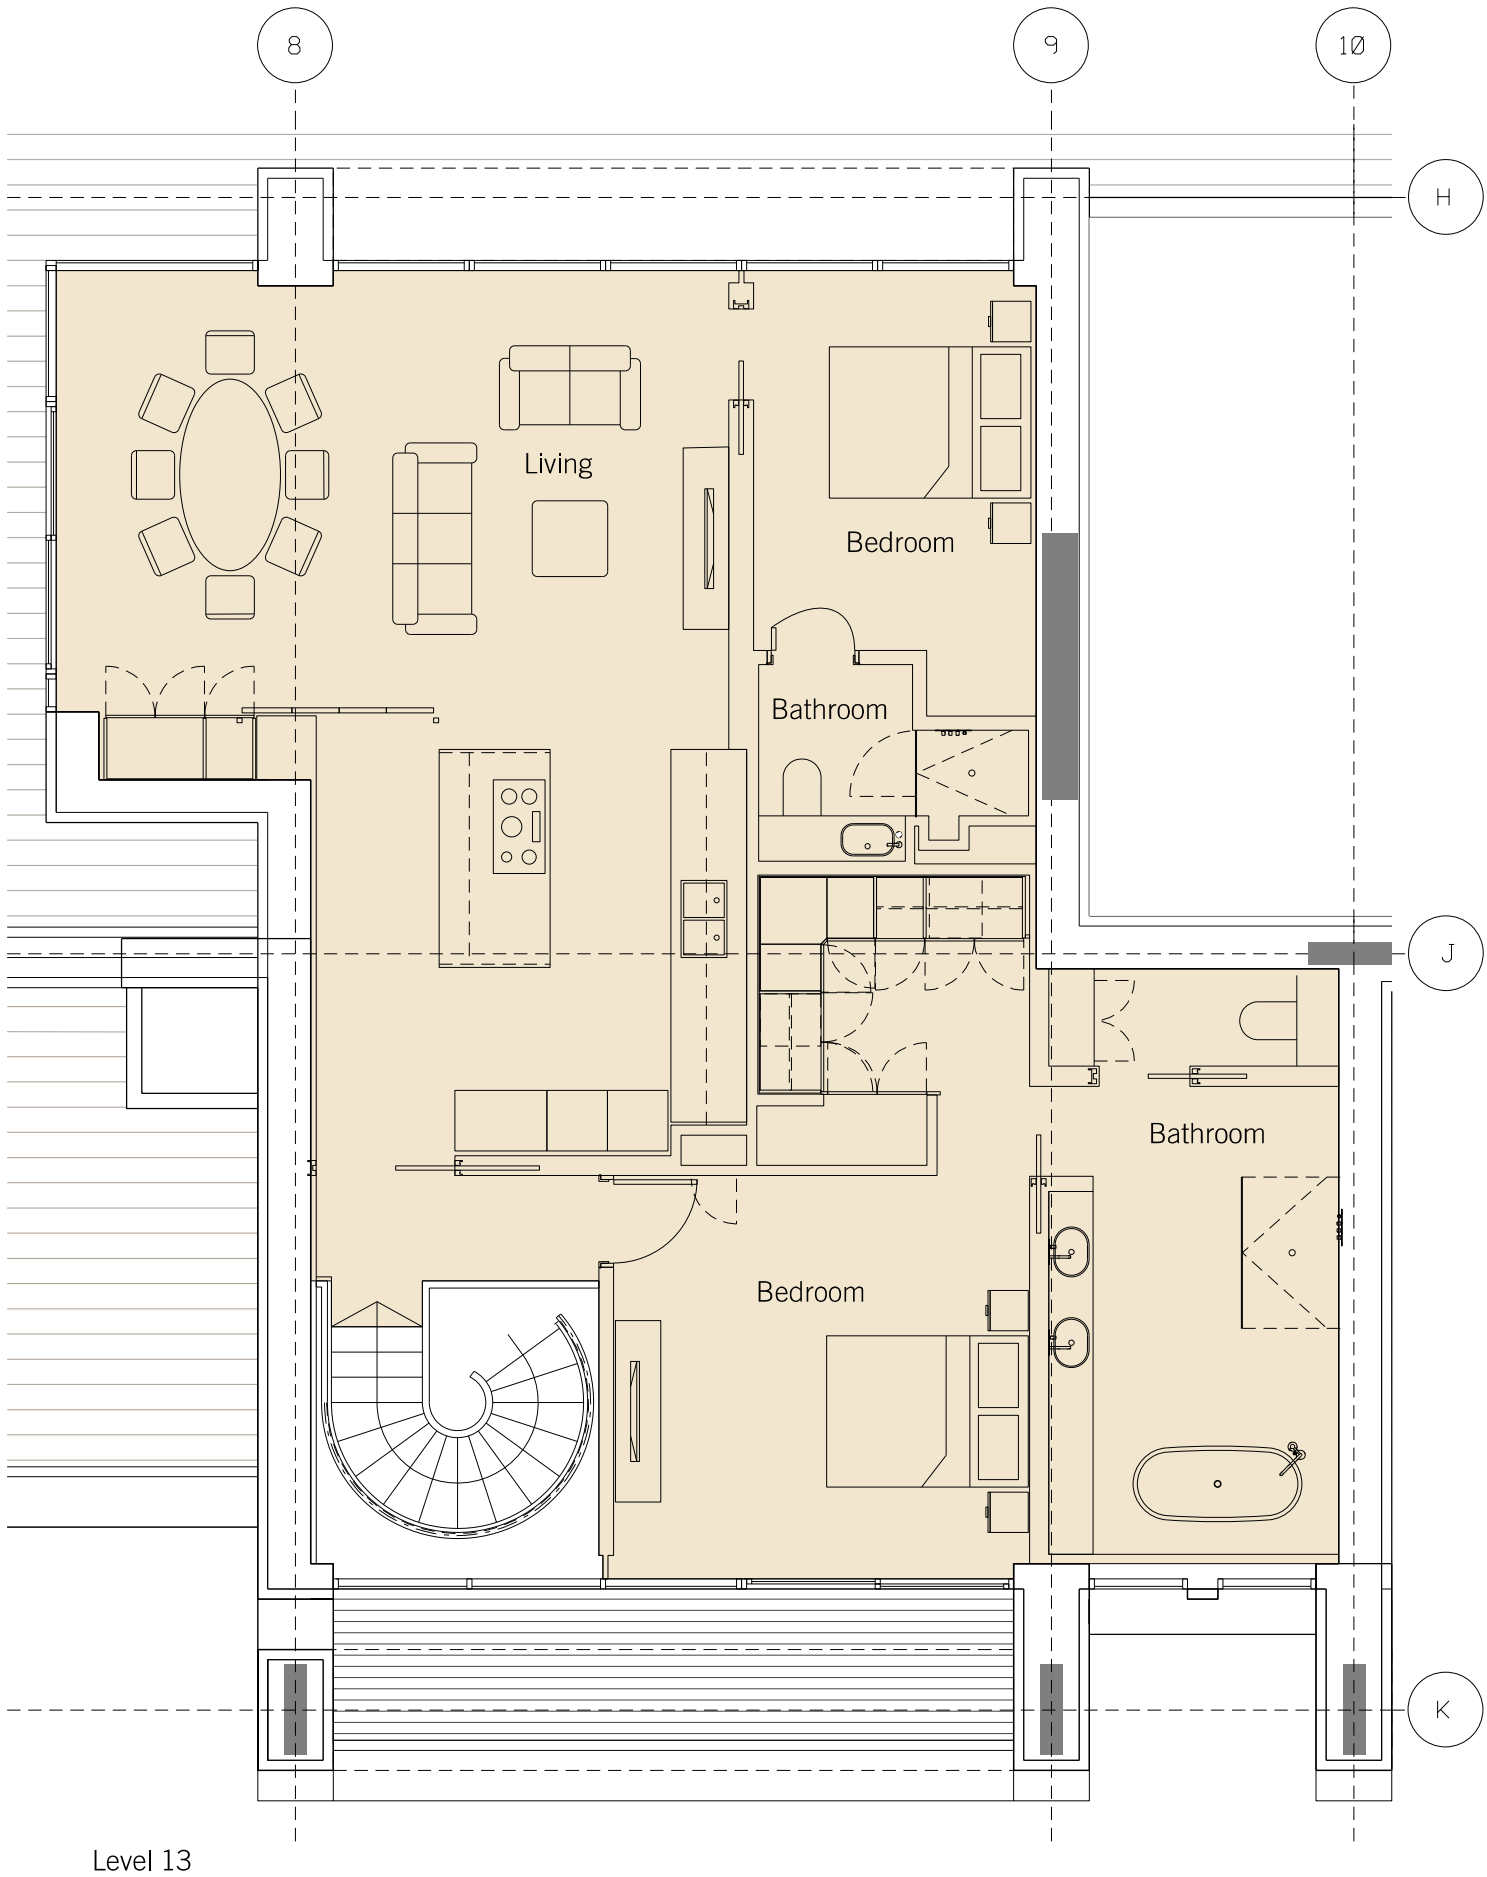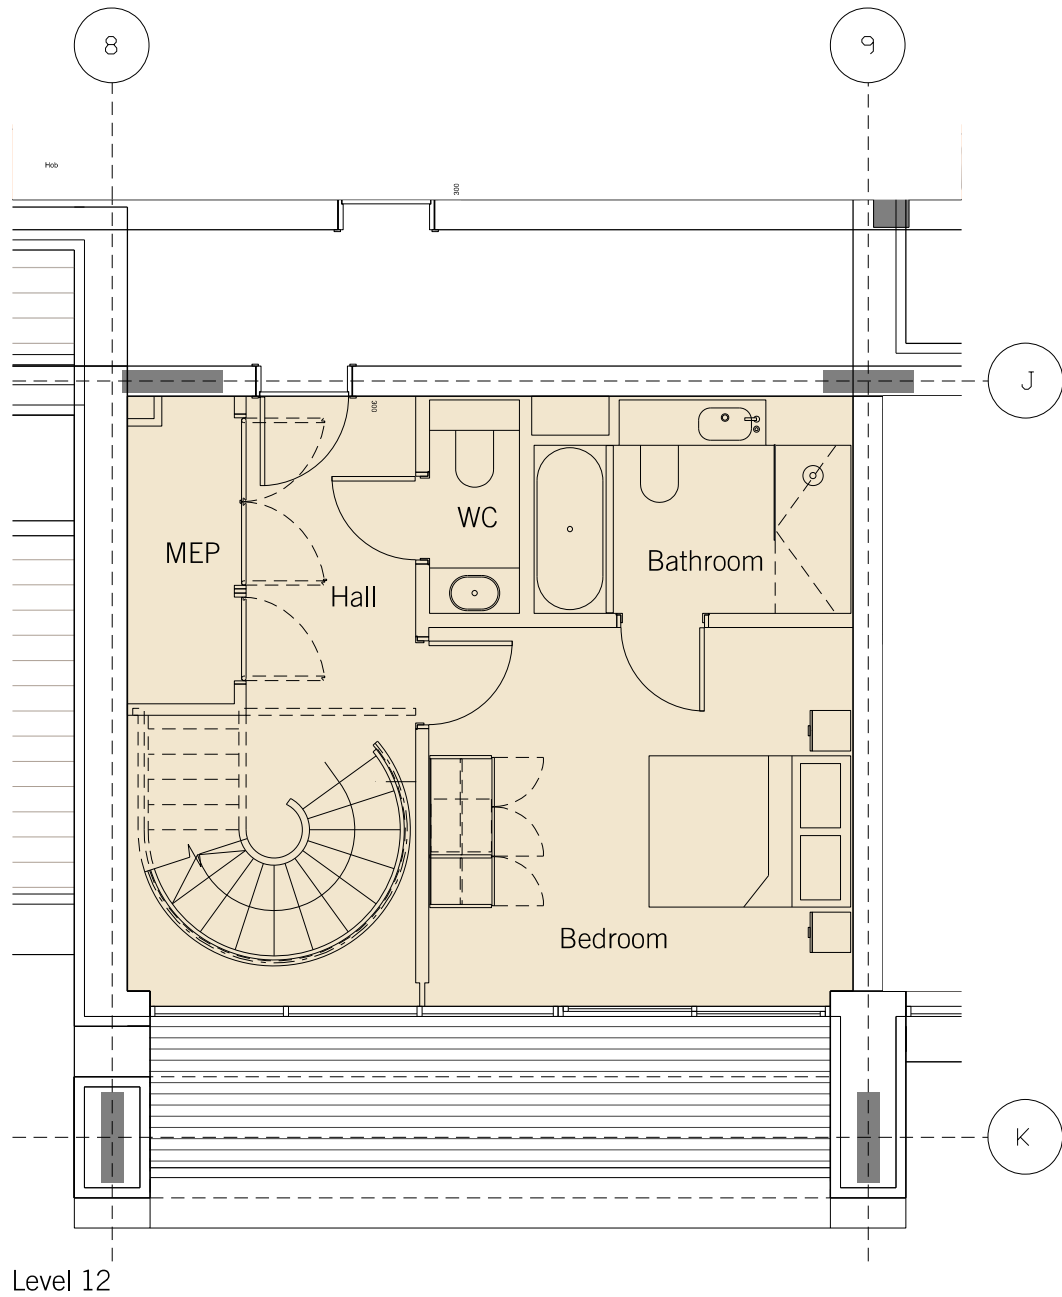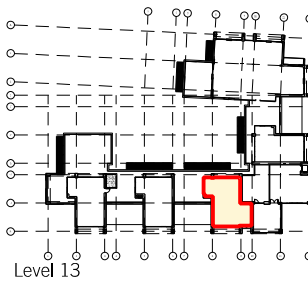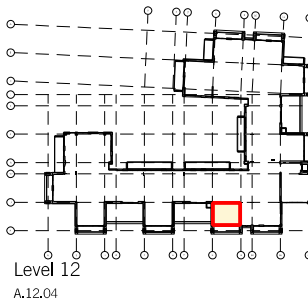

Revisions: B - Planning Amendment Revisions

Notes

DAVID MORLEY ARCHITECTS
18 Hutton Place London EC1N 8RU
Tel: 020 7430 2444 Fax: 020 7430 2443
davidmorleyarchitects.co.uk



P1 - Kings Cross
GA Apartment Layouts - Type 3Q

Job no: 476	Drawing no: 1-345	Revision: B
Scale: 1:75@A3	Date: 20.07.12	Revised: 21.11.14



© Do not scale off drawing. Check all dimensions on site and advise any discrepancies before commencing work. All dimensions in millimetres unless otherwise noted.

Apartment Type 3R - 132 m2 (NIA)

[PLAN]

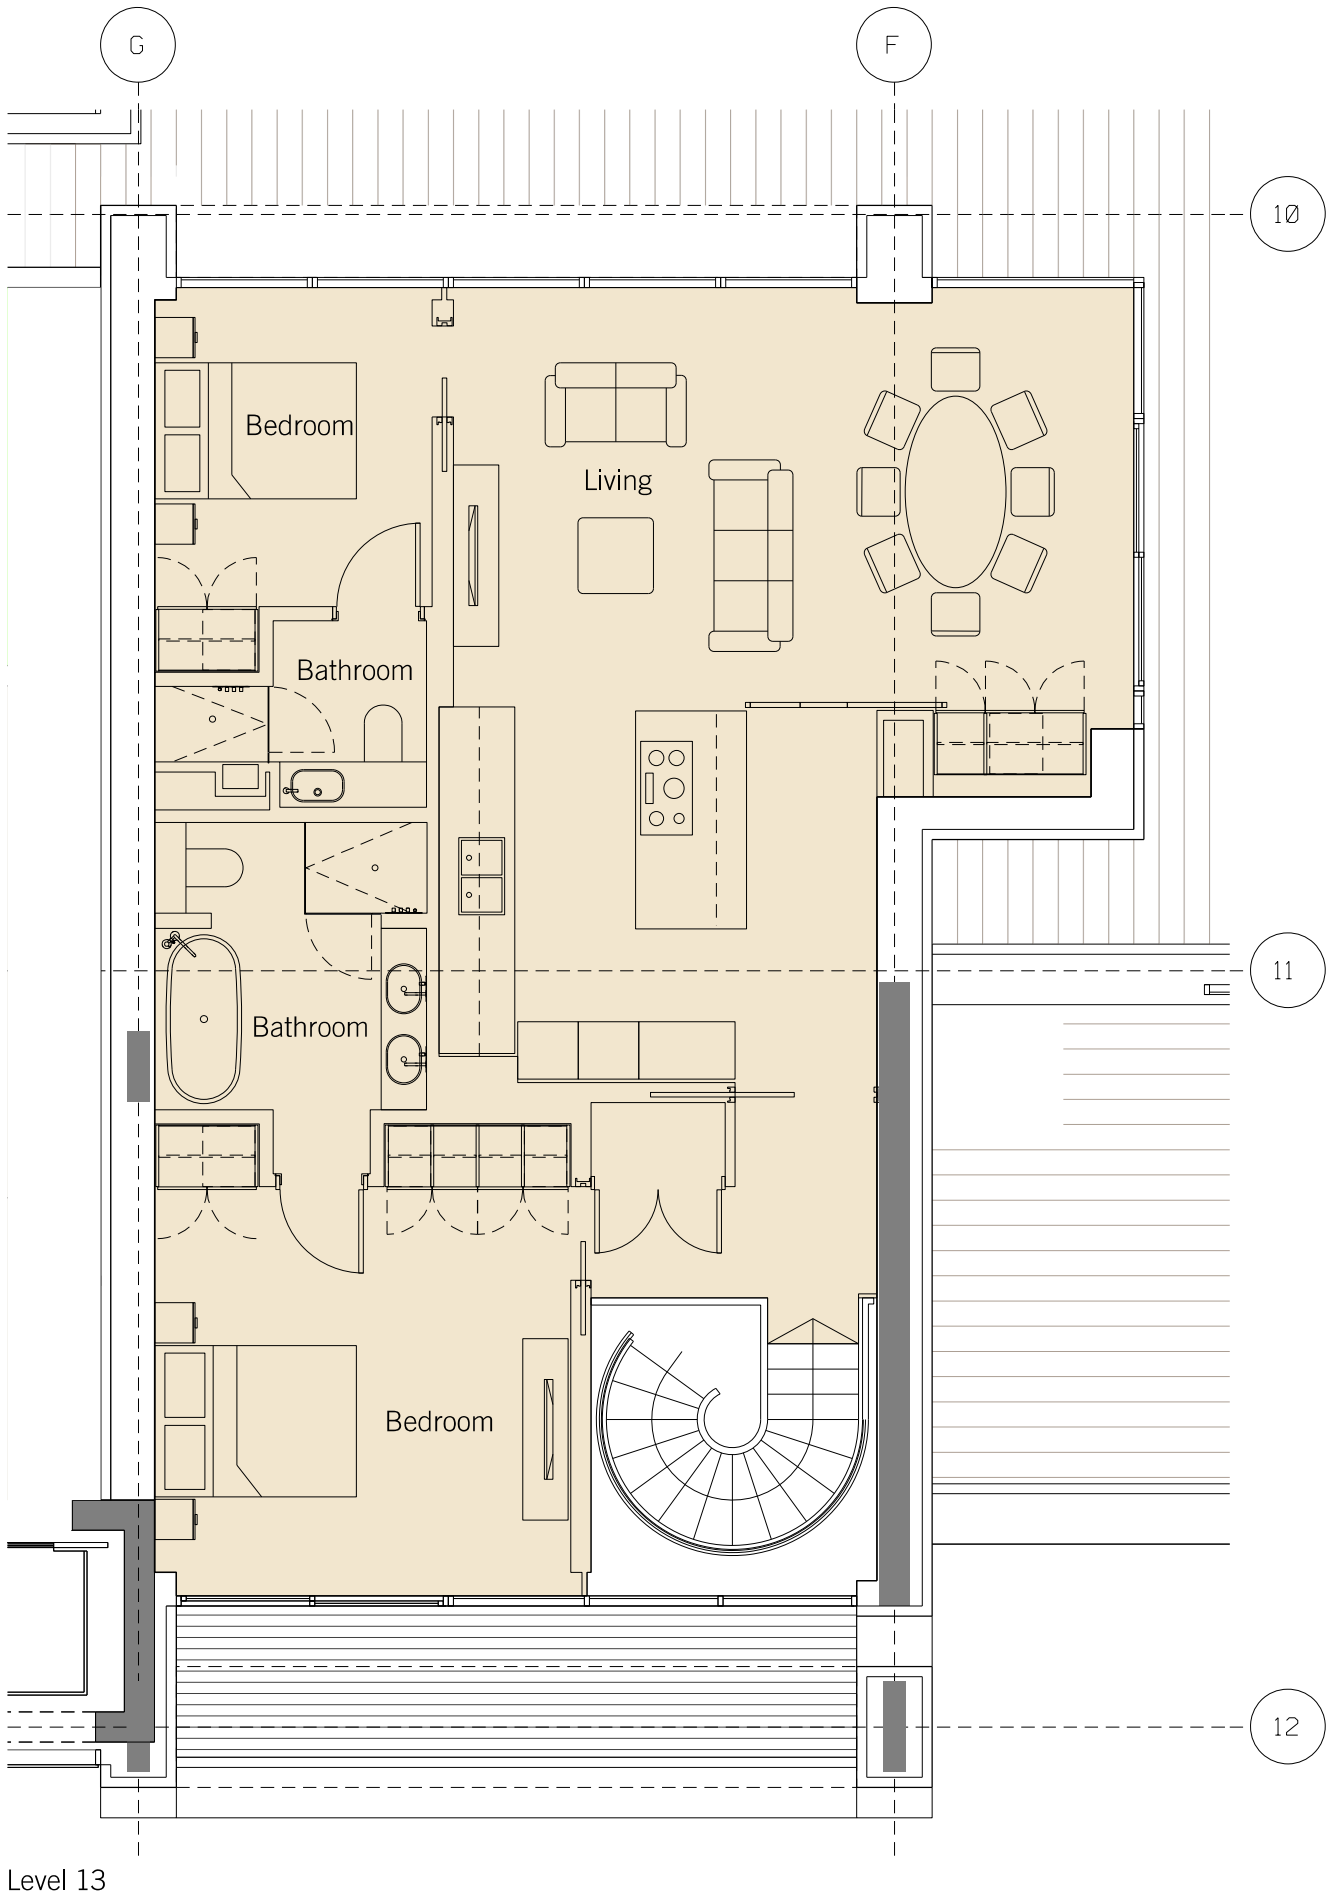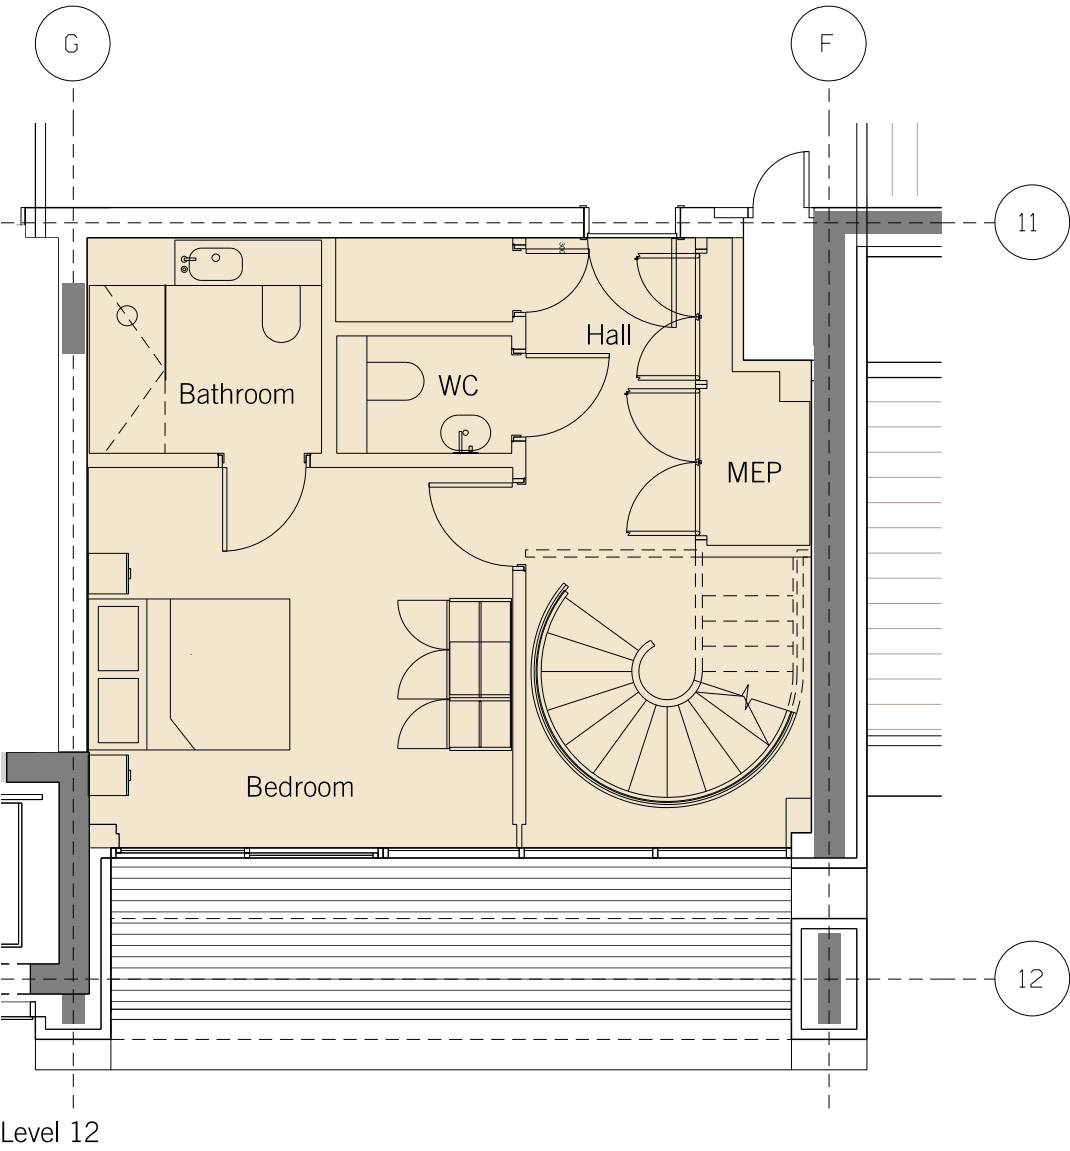

Duplex Apartment Location Key

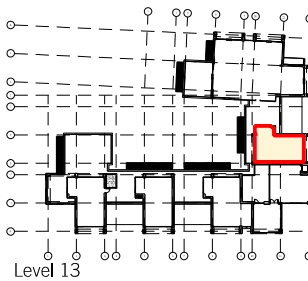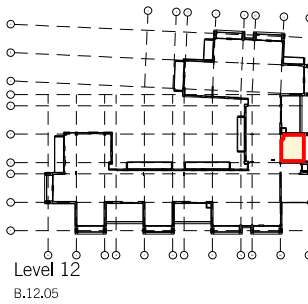

Revisions: B - Planning Amendment Revisions

Notes

DAVID MORLEY ARCHITECTS
18 Hutton Place London EC1N 8RU
Tel: 020 7430 2444 Fax: 020 7430 2443
davidmorleyarchitects.co.uk


P1 - Kings Cross
GA Apartment Layouts - Type 3R

Job no: 476	Drawing no: 1-346	Revision: B
Scale: 1:75@A3	Date: 20.07.12	Revised: 21.11.14

© Do not scale off drawing. Check all dimensions on site and advise any discrepancies before commencing work. All dimensions in millimetres unless otherwise noted.

Apartment Type AR-2G - 57 m2 (NIA)

[PLAN]

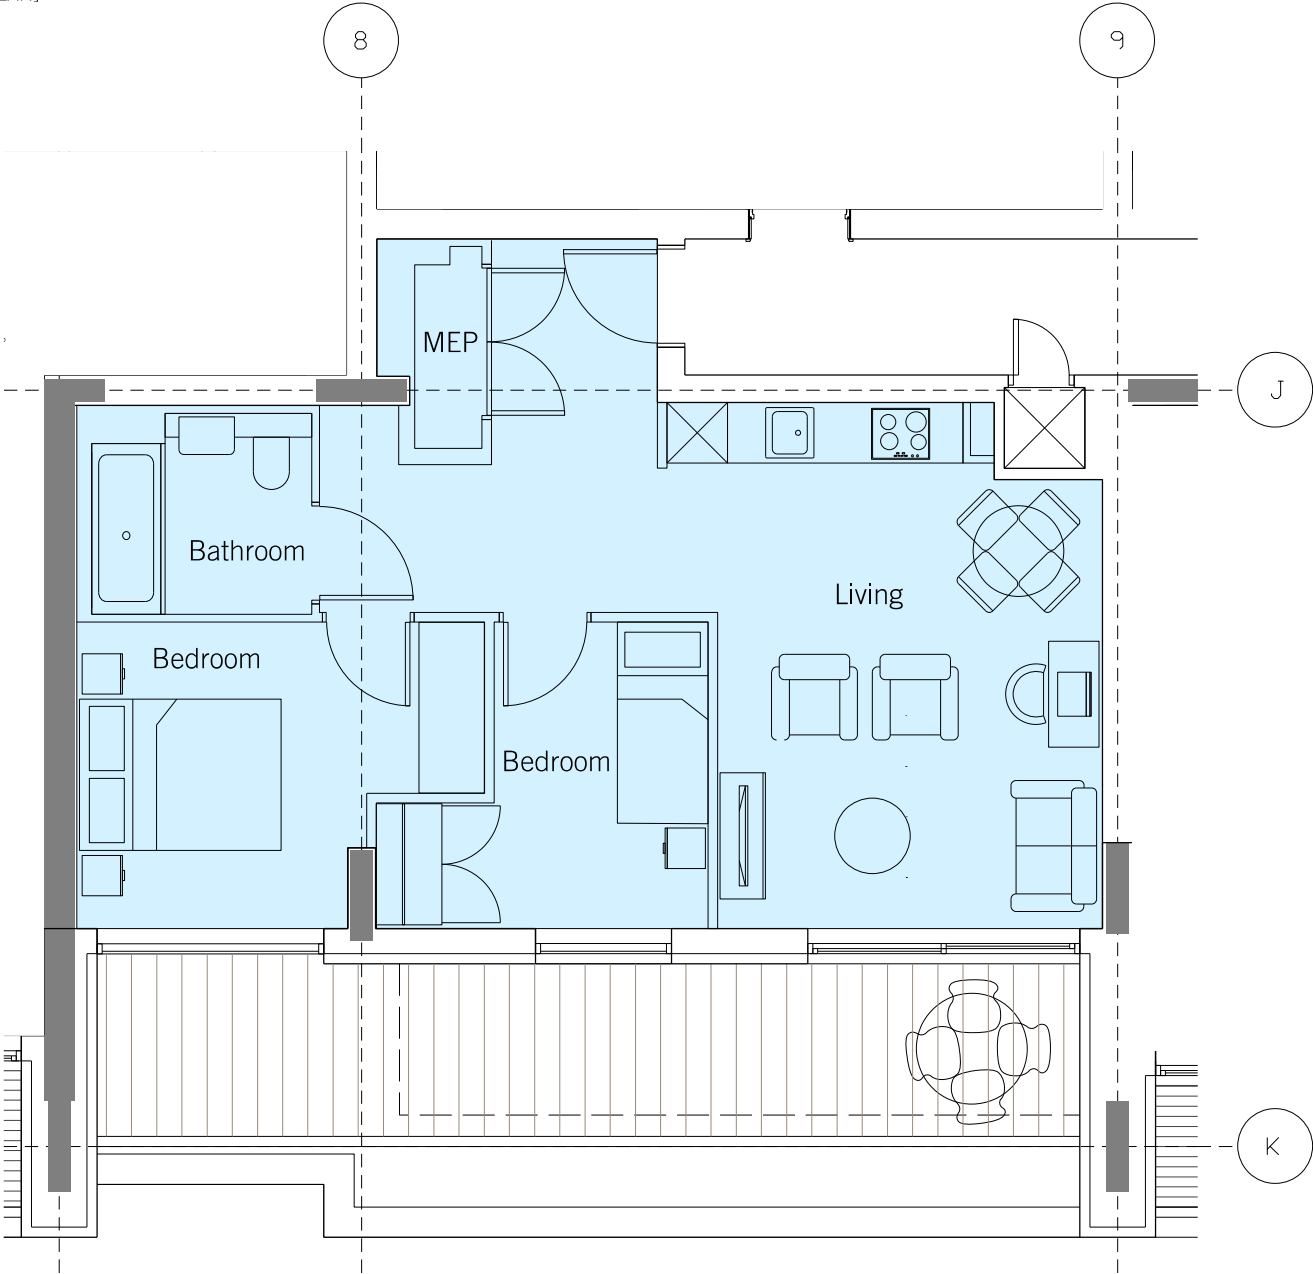

Apartment Location Key



Revisions: B - Planning Amendment Revisions	Notes	DAVID MORLEY ARCHITECTS 18 Hutton Place London EC1N 8RU Tel: 020 7430 2444 Fax: 020 7430 2443 davidmorleyarchitects.co.uk	P1 - Kings Cross	Job no: 476	Drawing no: 1-374	Revision: B
			GA Apartment Layouts - Type AR-2G	Scale: 1:75@A3	Date: 20.07.12	Revised: 21.11.14

© Do not scale off drawing. Check all dimensions on site and advise any discrepancies before commencing work. All dimensions in m unless otherwise noted.

King's Cross

4 Stable Street
London
N1C 4AB

T +44 (0)20 3664 0200
www.kingscross.co.uk