


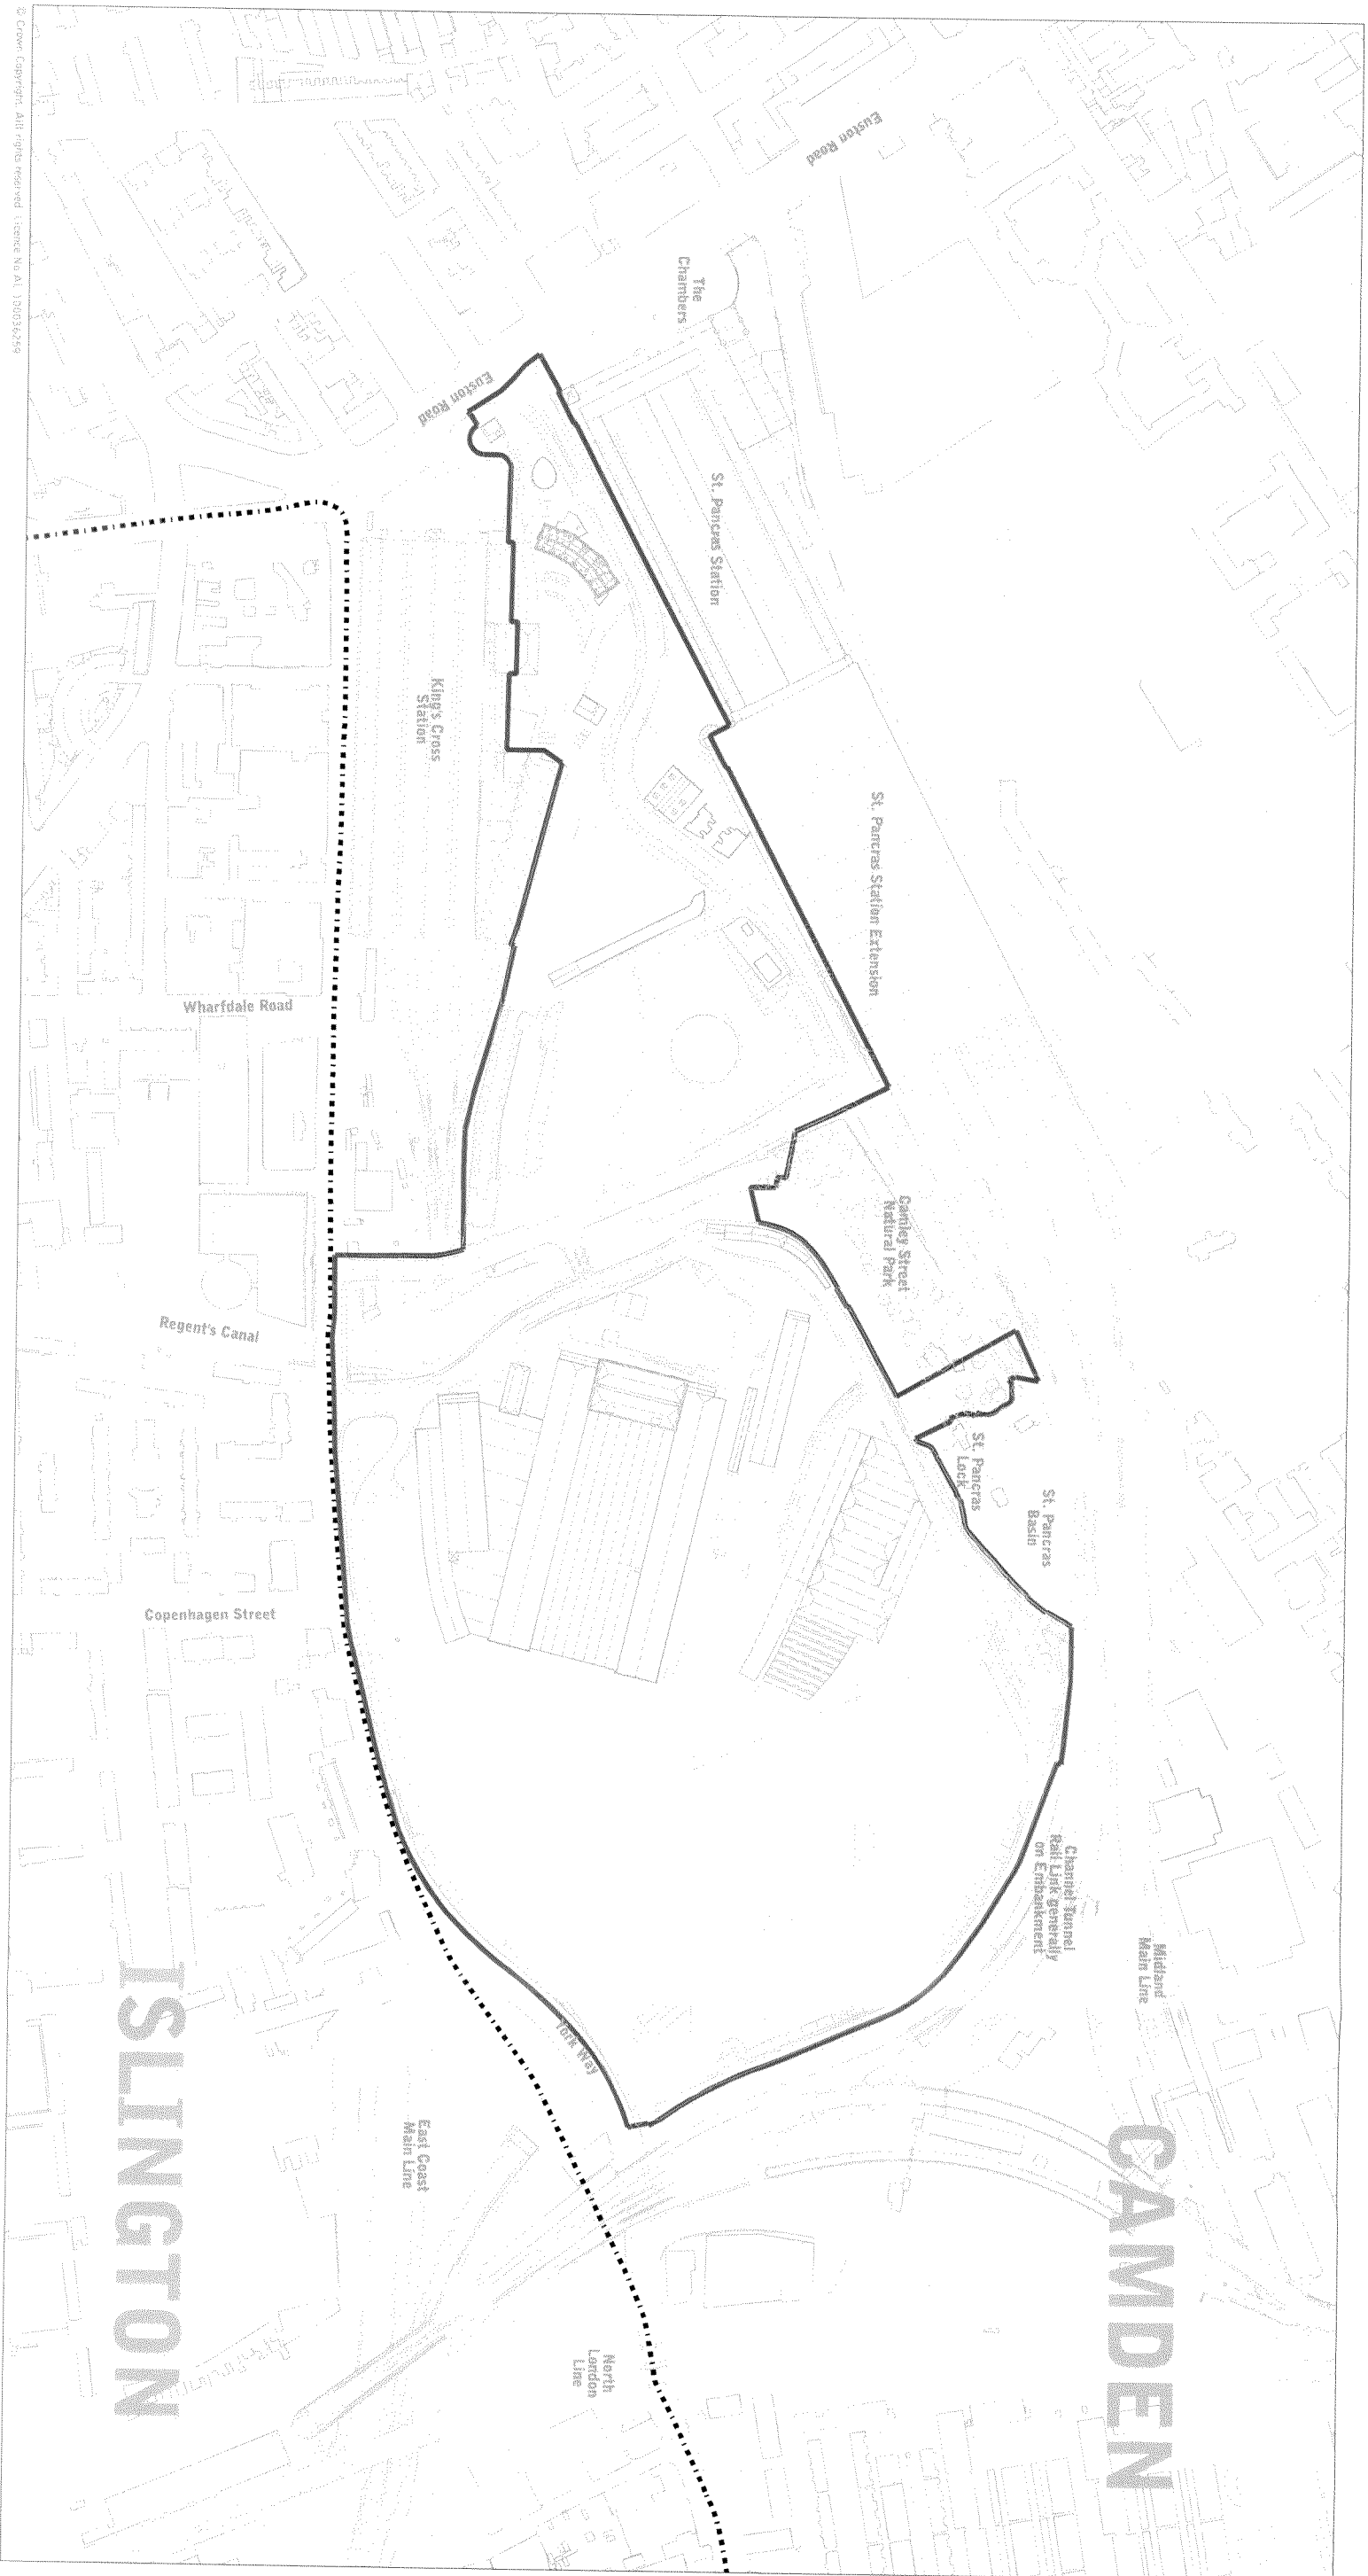


Argent (King's Cross) Limited

Key:

King's Cross Central
Main Site Planning Application
Revised Development Specification
Revised Parameter Plans
Scale 1:4000 @ A3

Rev: R

262_001_KXC001_01X_00000

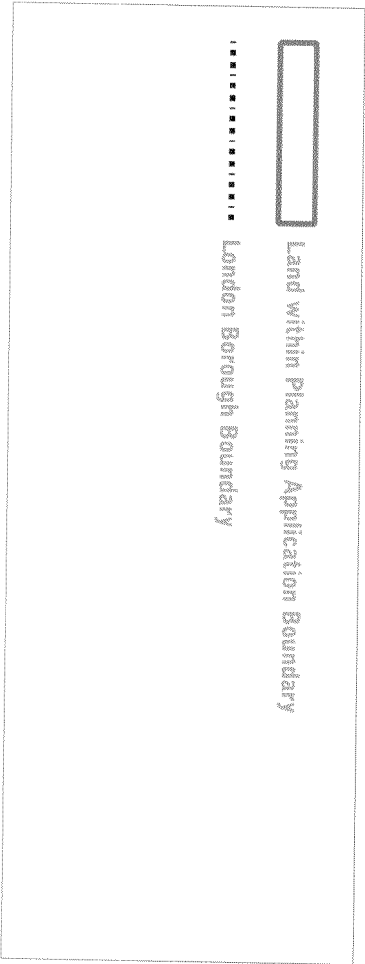

KXC 001
Planning Application Area

0 25 50 100 200

